




TOWN OF SHELburne NEW LIBRARY, COMMUNITY CENTER, MUNICIPAL COMPLEX, AND HISTORIC TOWN HALL

September 14, 2016

Scale 1" = 30'

EXISTING SITE

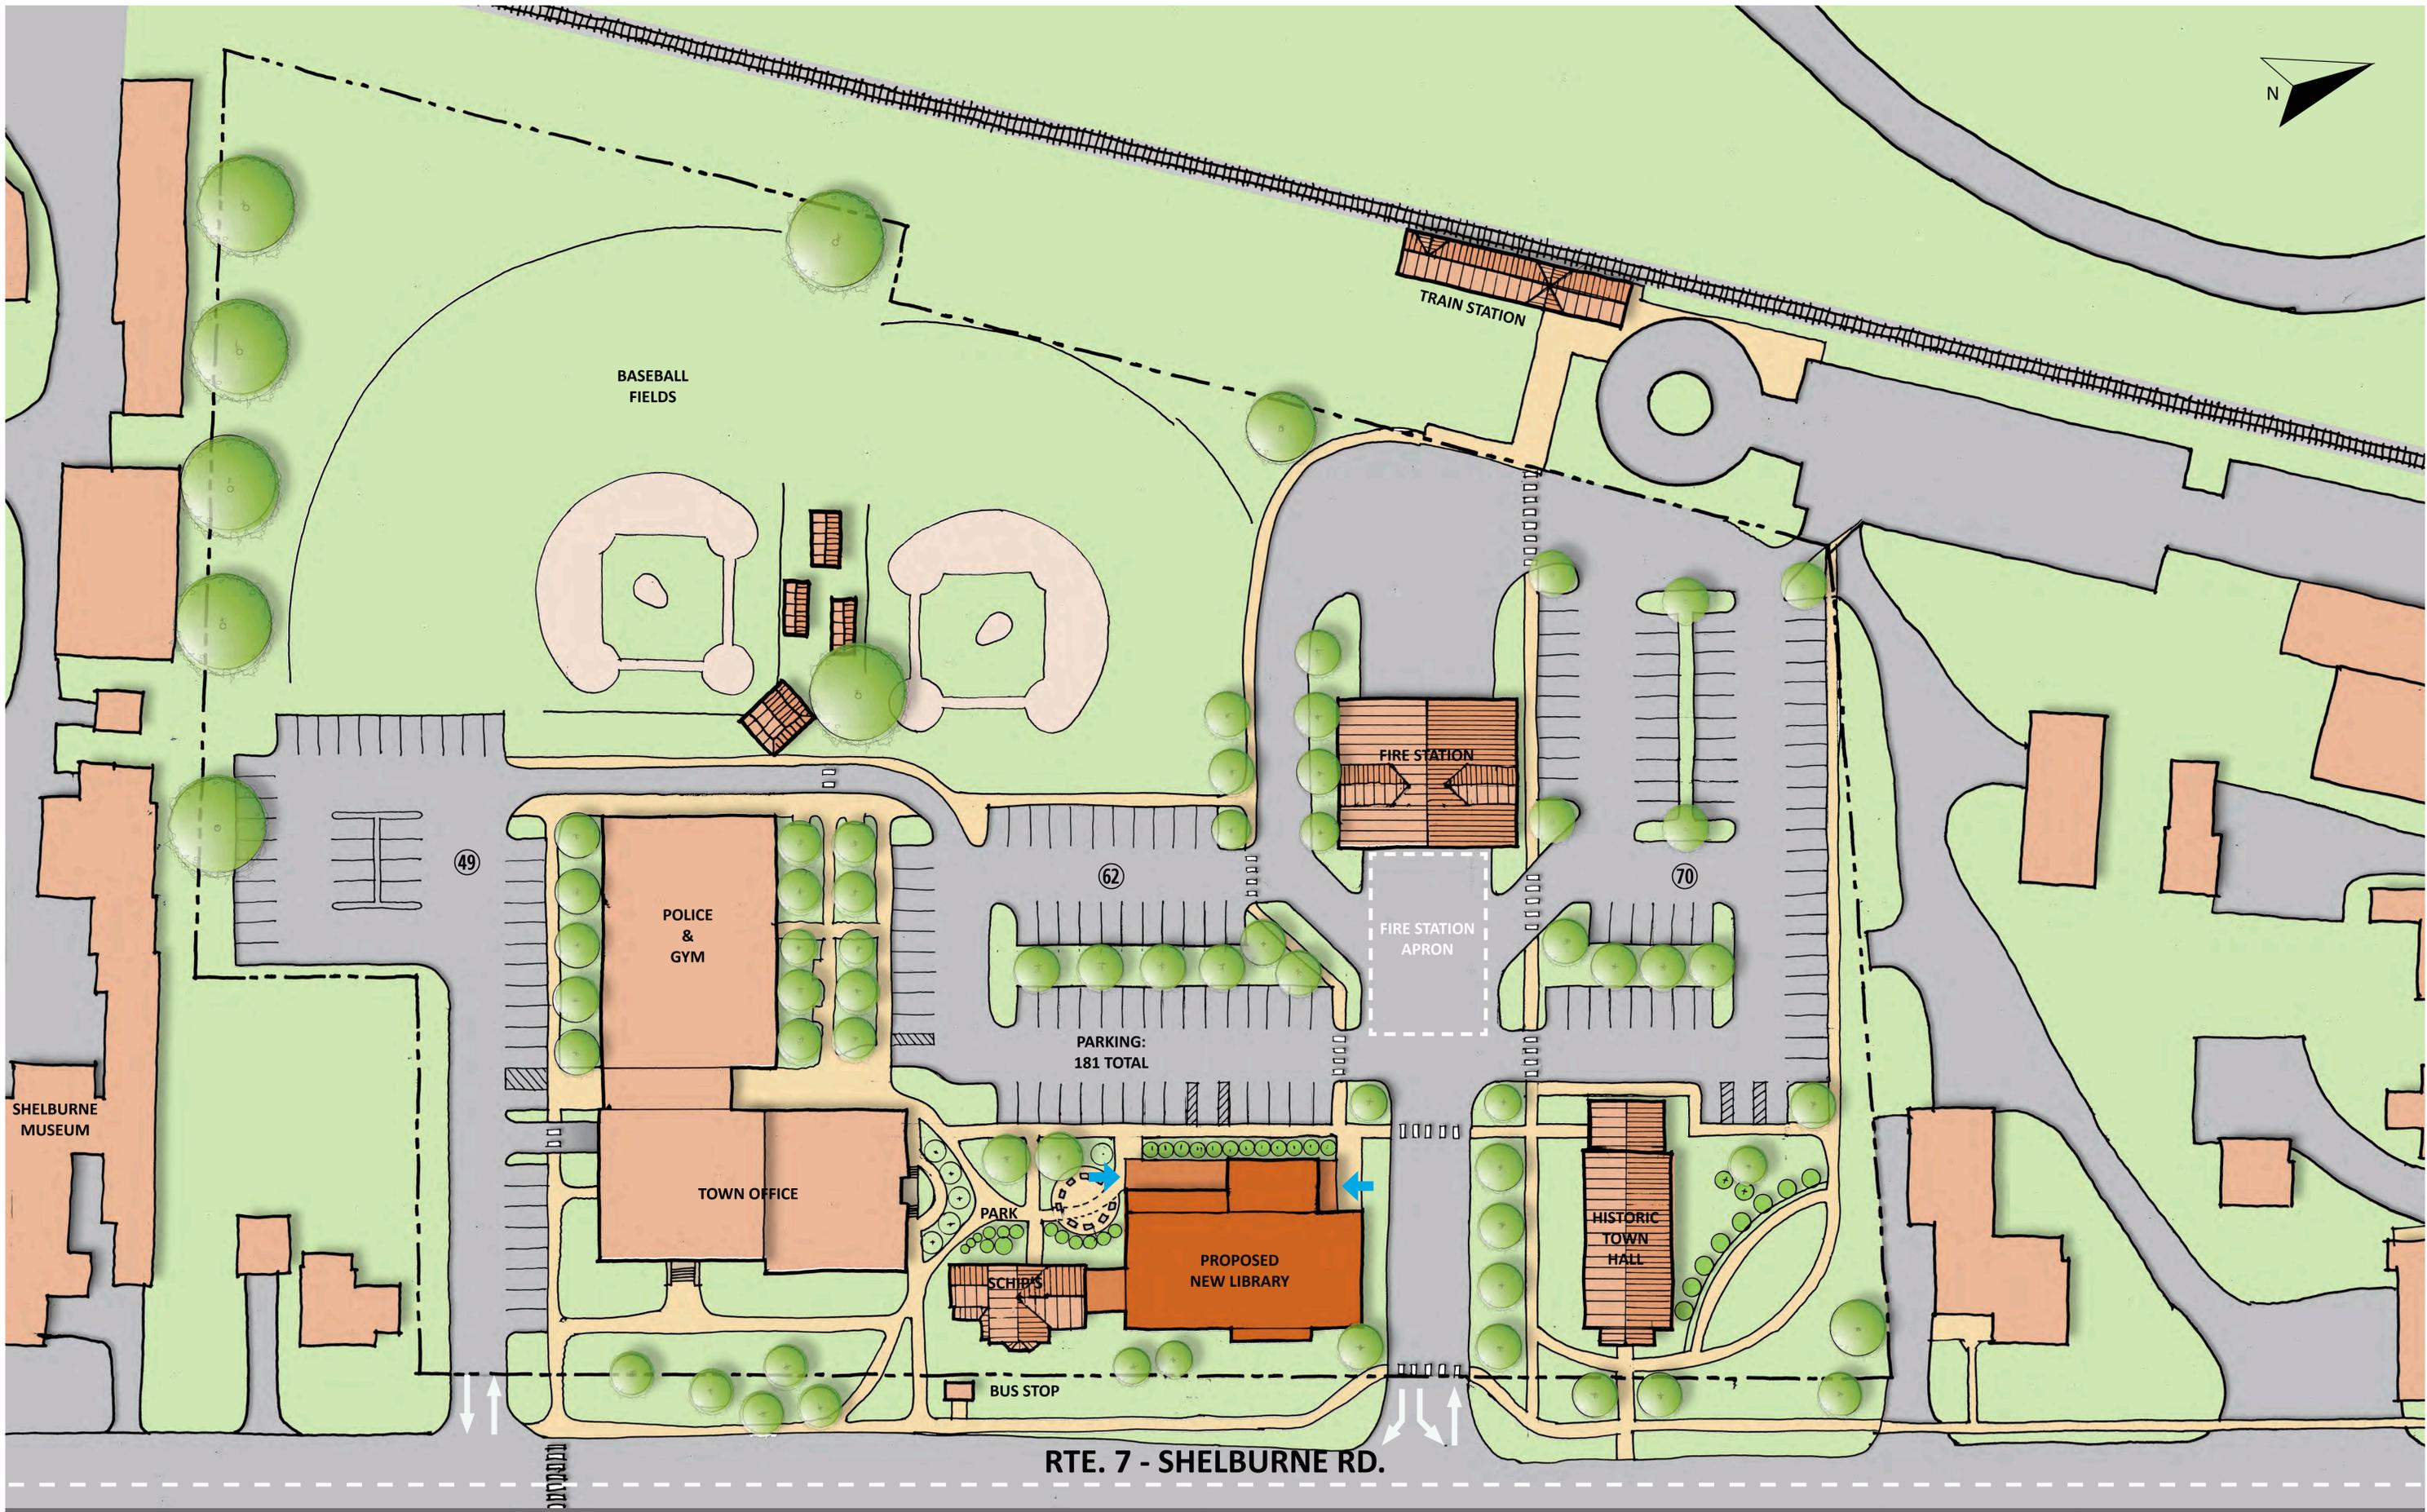

A TOWN OF SHELBURNE NEW LIBRARY, COMMUNITY CENTER, MUNICIPAL COMPLEX, AND HISTORIC TOWN HALL
 September 14, 2016 Scale 1" = 30' VIA VERMONT INTEGRATED ARCHITECTURE, P.C.



