




20/20 VISION: THE FUTURE OF SHELburne'S LIBRARY CENTER

November 7, 2016


Scale 1" = 30'

EXISTING SITE



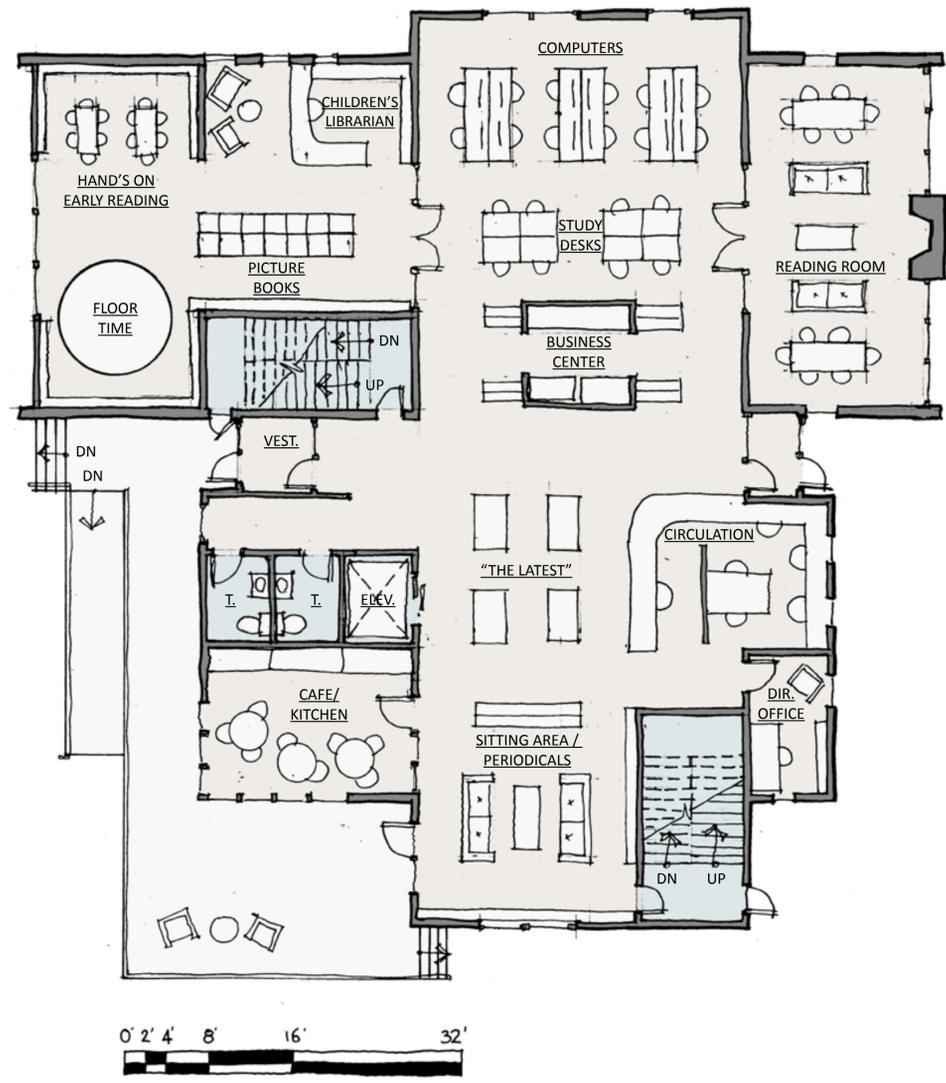



LEVEL 1

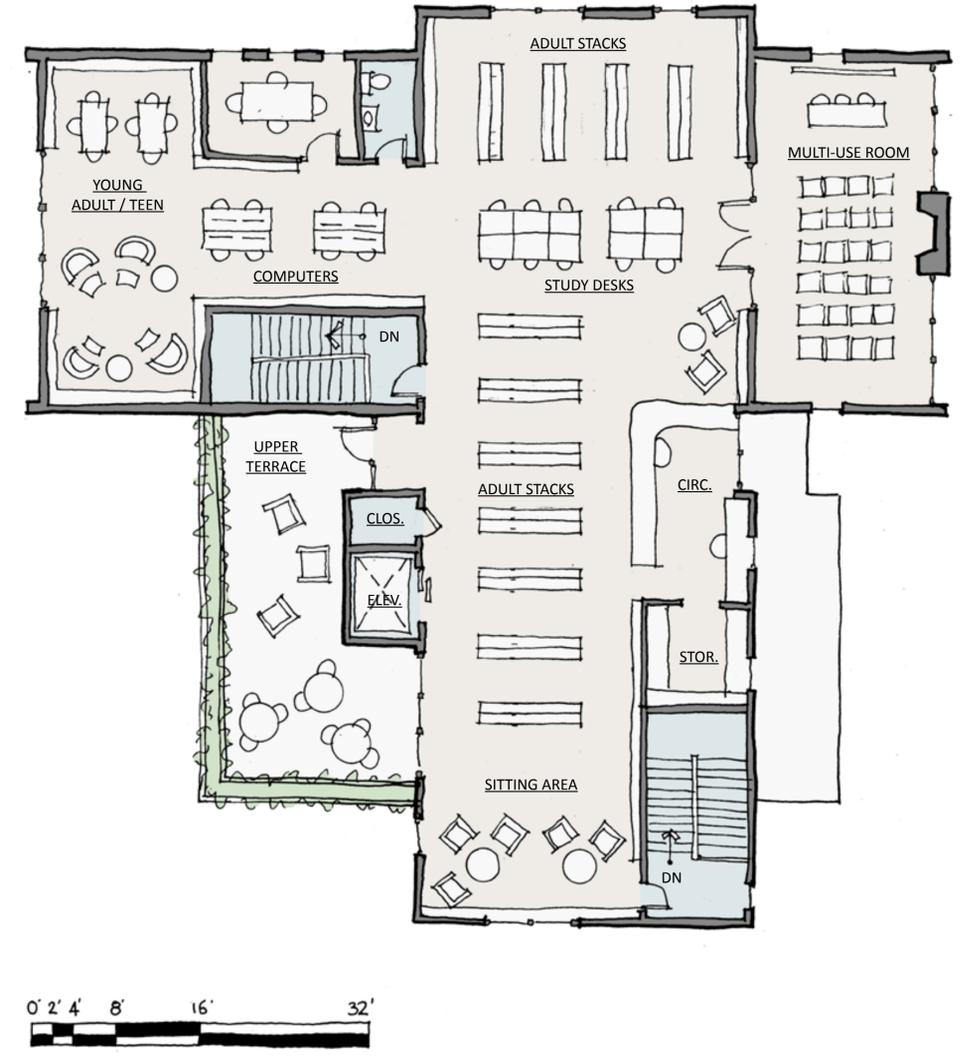


LEVEL 2



FLOOR AREAS:	
LEVEL 1:	5380 GSF
LEVEL 2:	4530 GSF
TOTAL:	9910 GSF

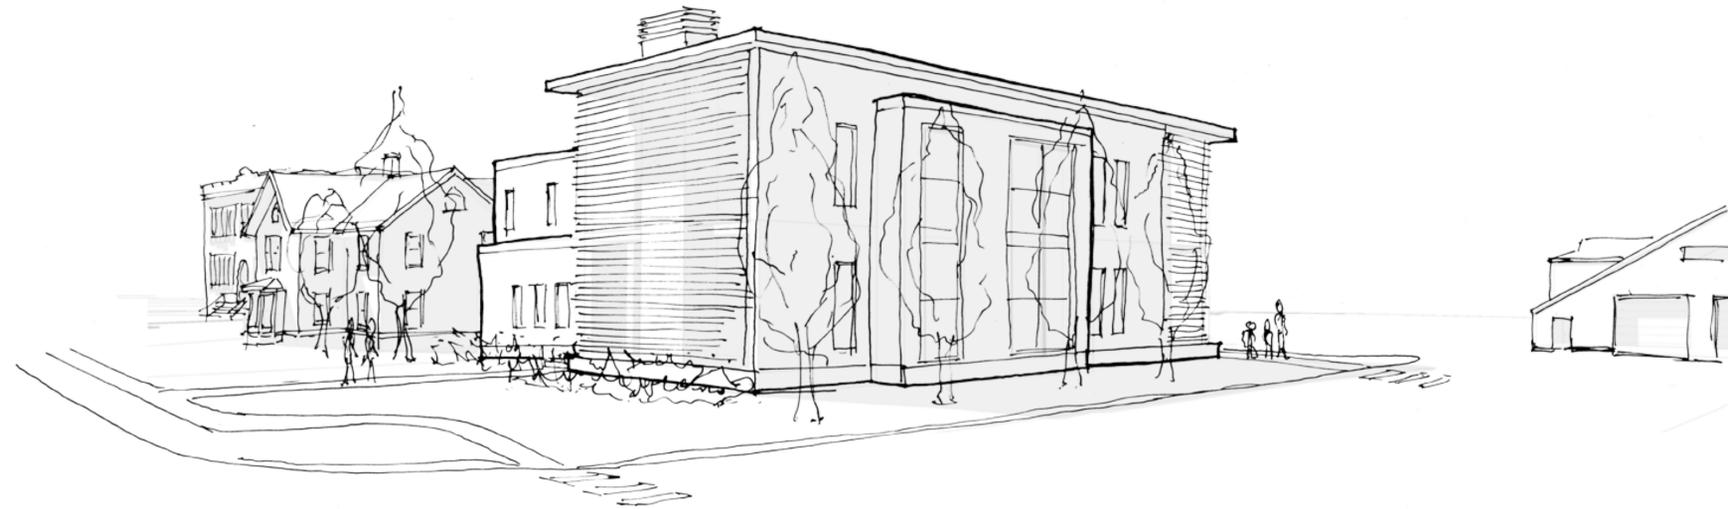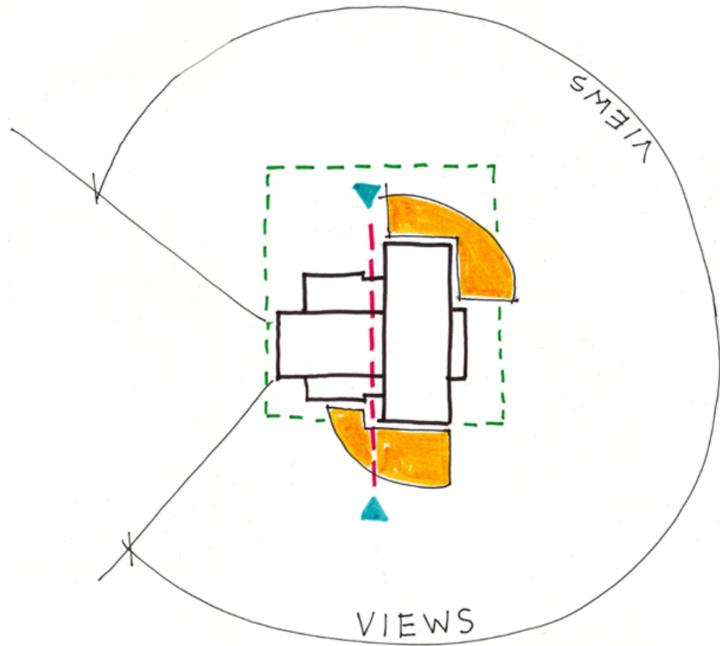

VIEW FROM SITE ENTRANCE

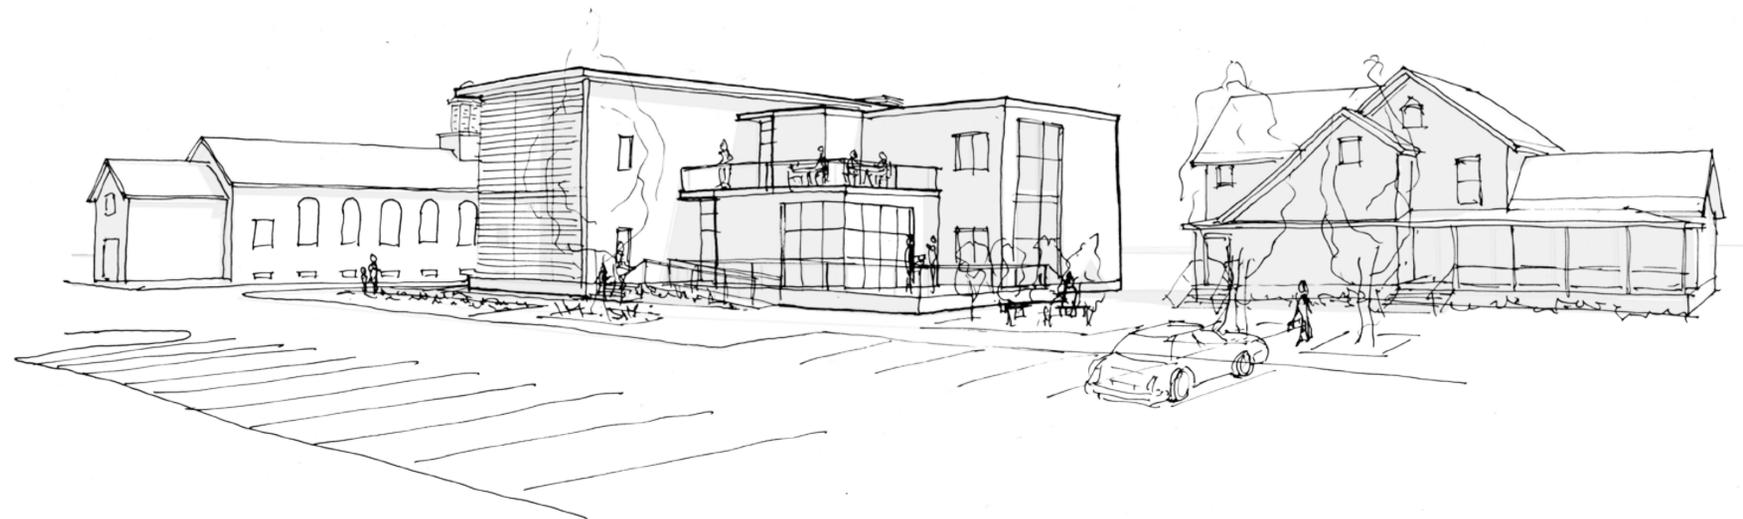

VIEW TOWARDS MAIN ENTRY



20/20 VISION: THE FUTURE OF SHELBURNE'S LIBRARY CENTER


November 7, 2016

Scale 1" = 30'




LEVEL 1

FLOOR AREAS:	
LEVEL 1:	7890 GSF
LEVEL 2:	5800 GSF
TOTAL:	13690 GSF

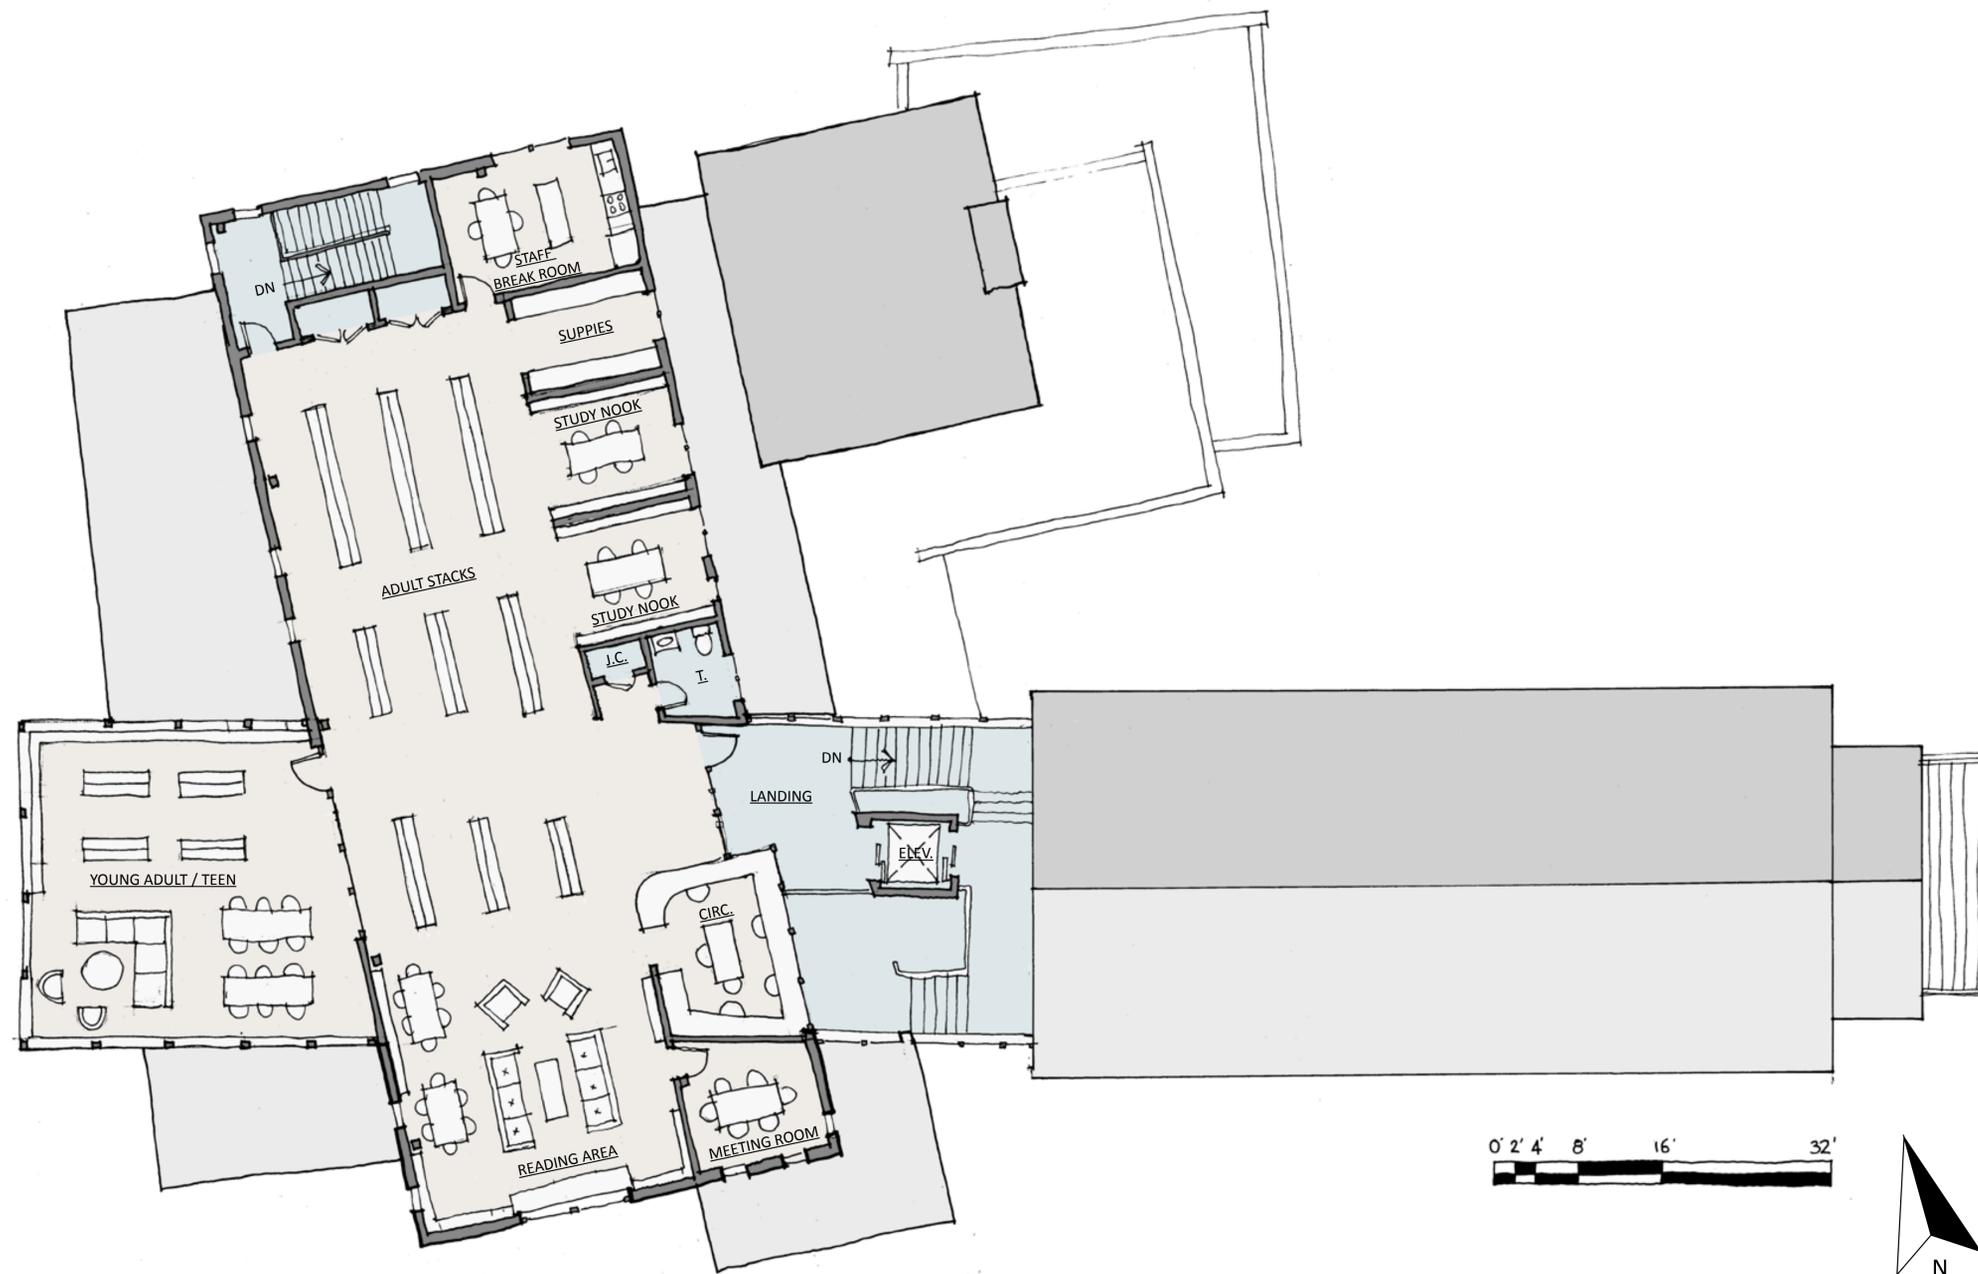

LEVEL 2


FLOOR AREAS:	
LEVEL 1:	7890 GSF
LEVEL 2:	5800 GSF
TOTAL:	13690 GSF

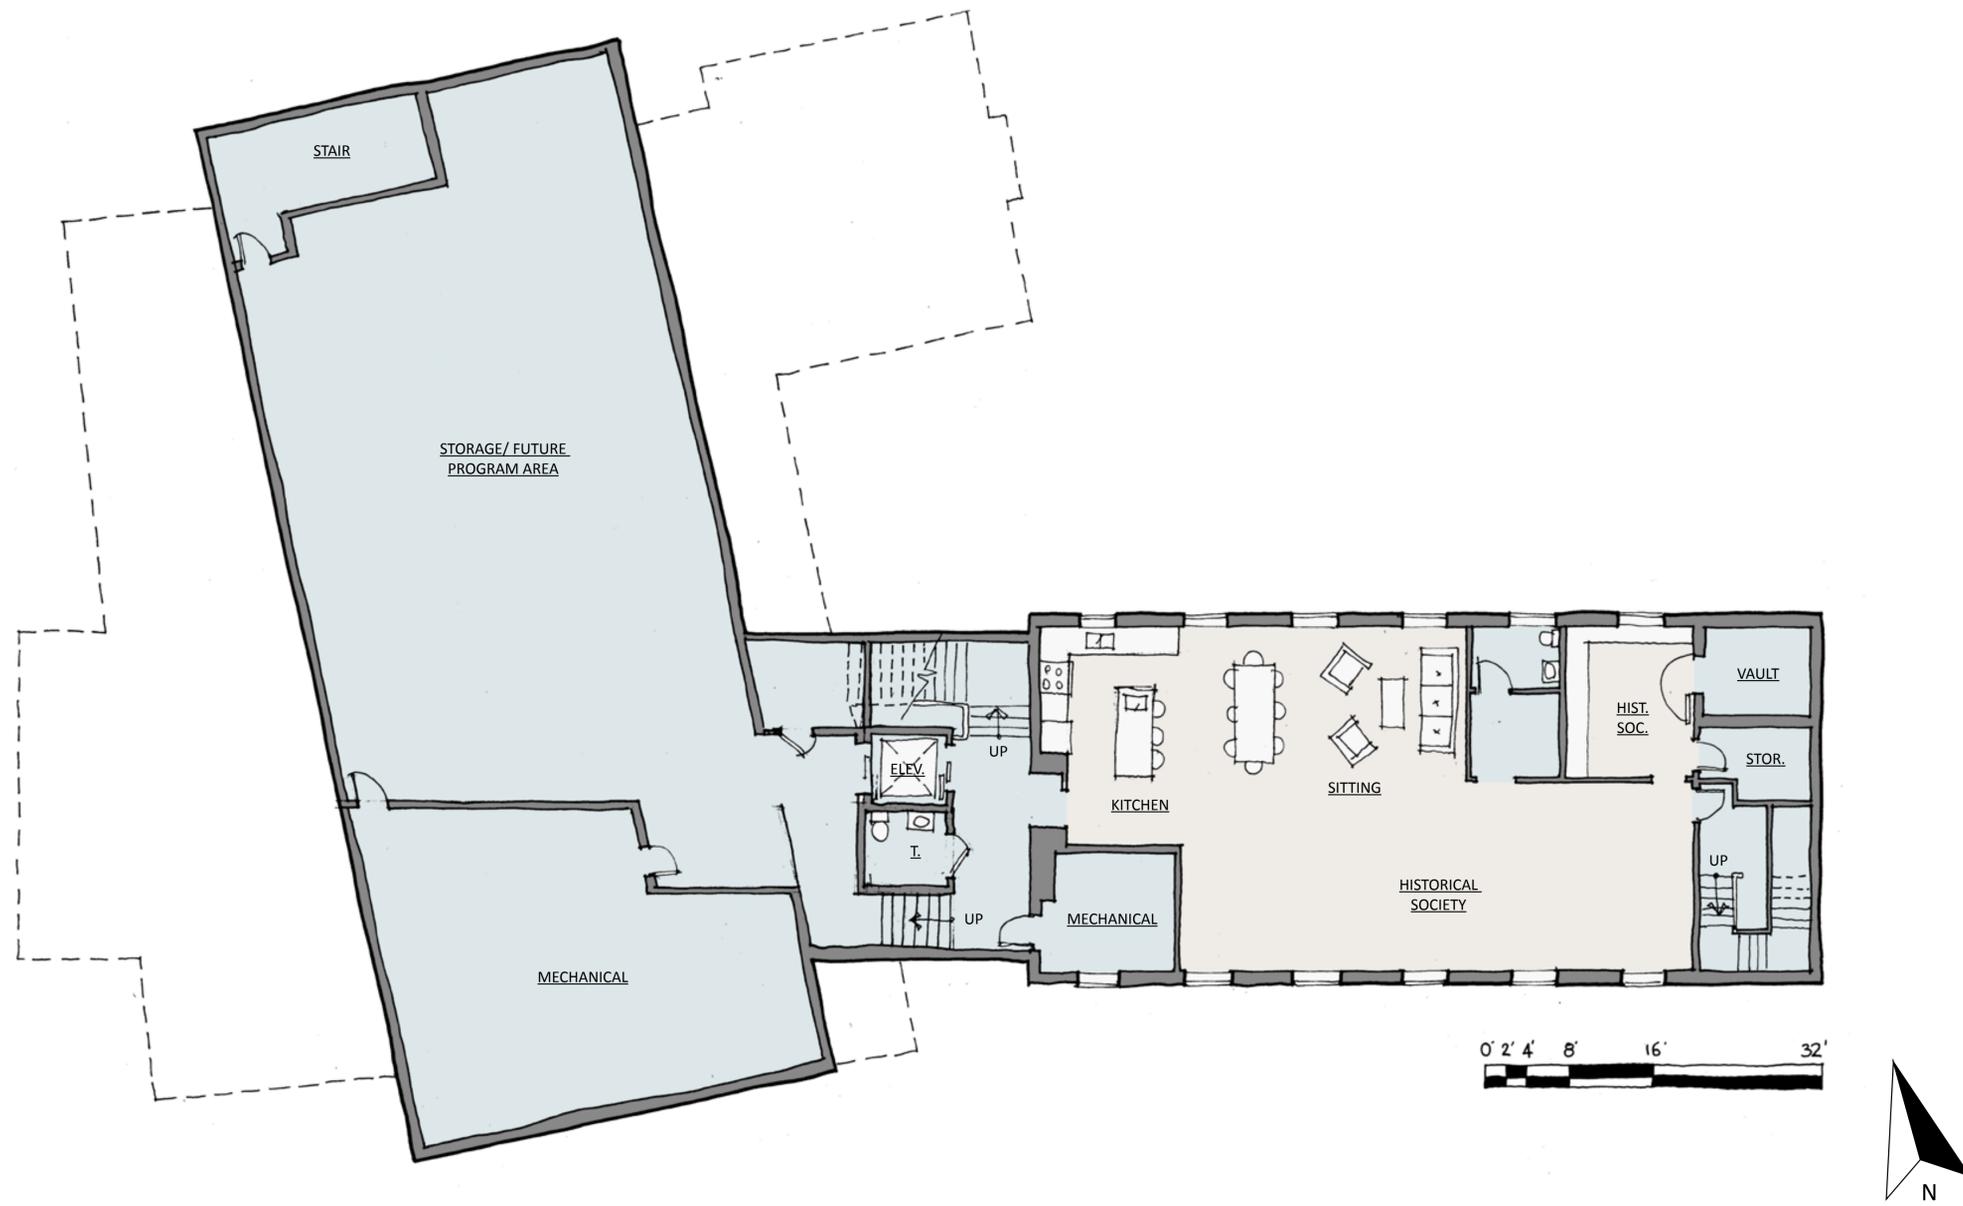

BASEMENT



VIEW FROM SITE ENTRANCE

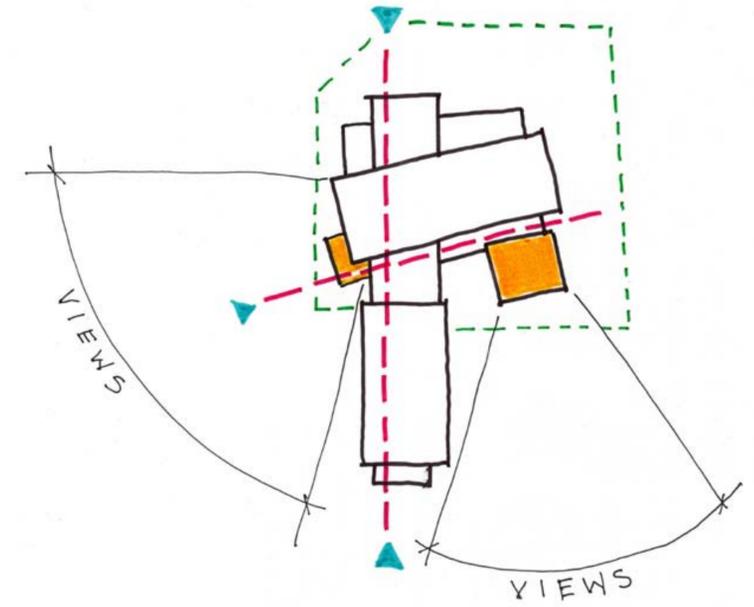

VIEW TOWARDS COURTYARD



VIEW FROM BALL FIELDS

