




TOWN OF SHELBURNE NEW LIBRARY, COMMUNITY CENTER, MUNICIPAL COMPLEX, AND HISTORIC TOWN HALL


August 9, 2016

SITE CONTEXT - SCALE 1" = 100'

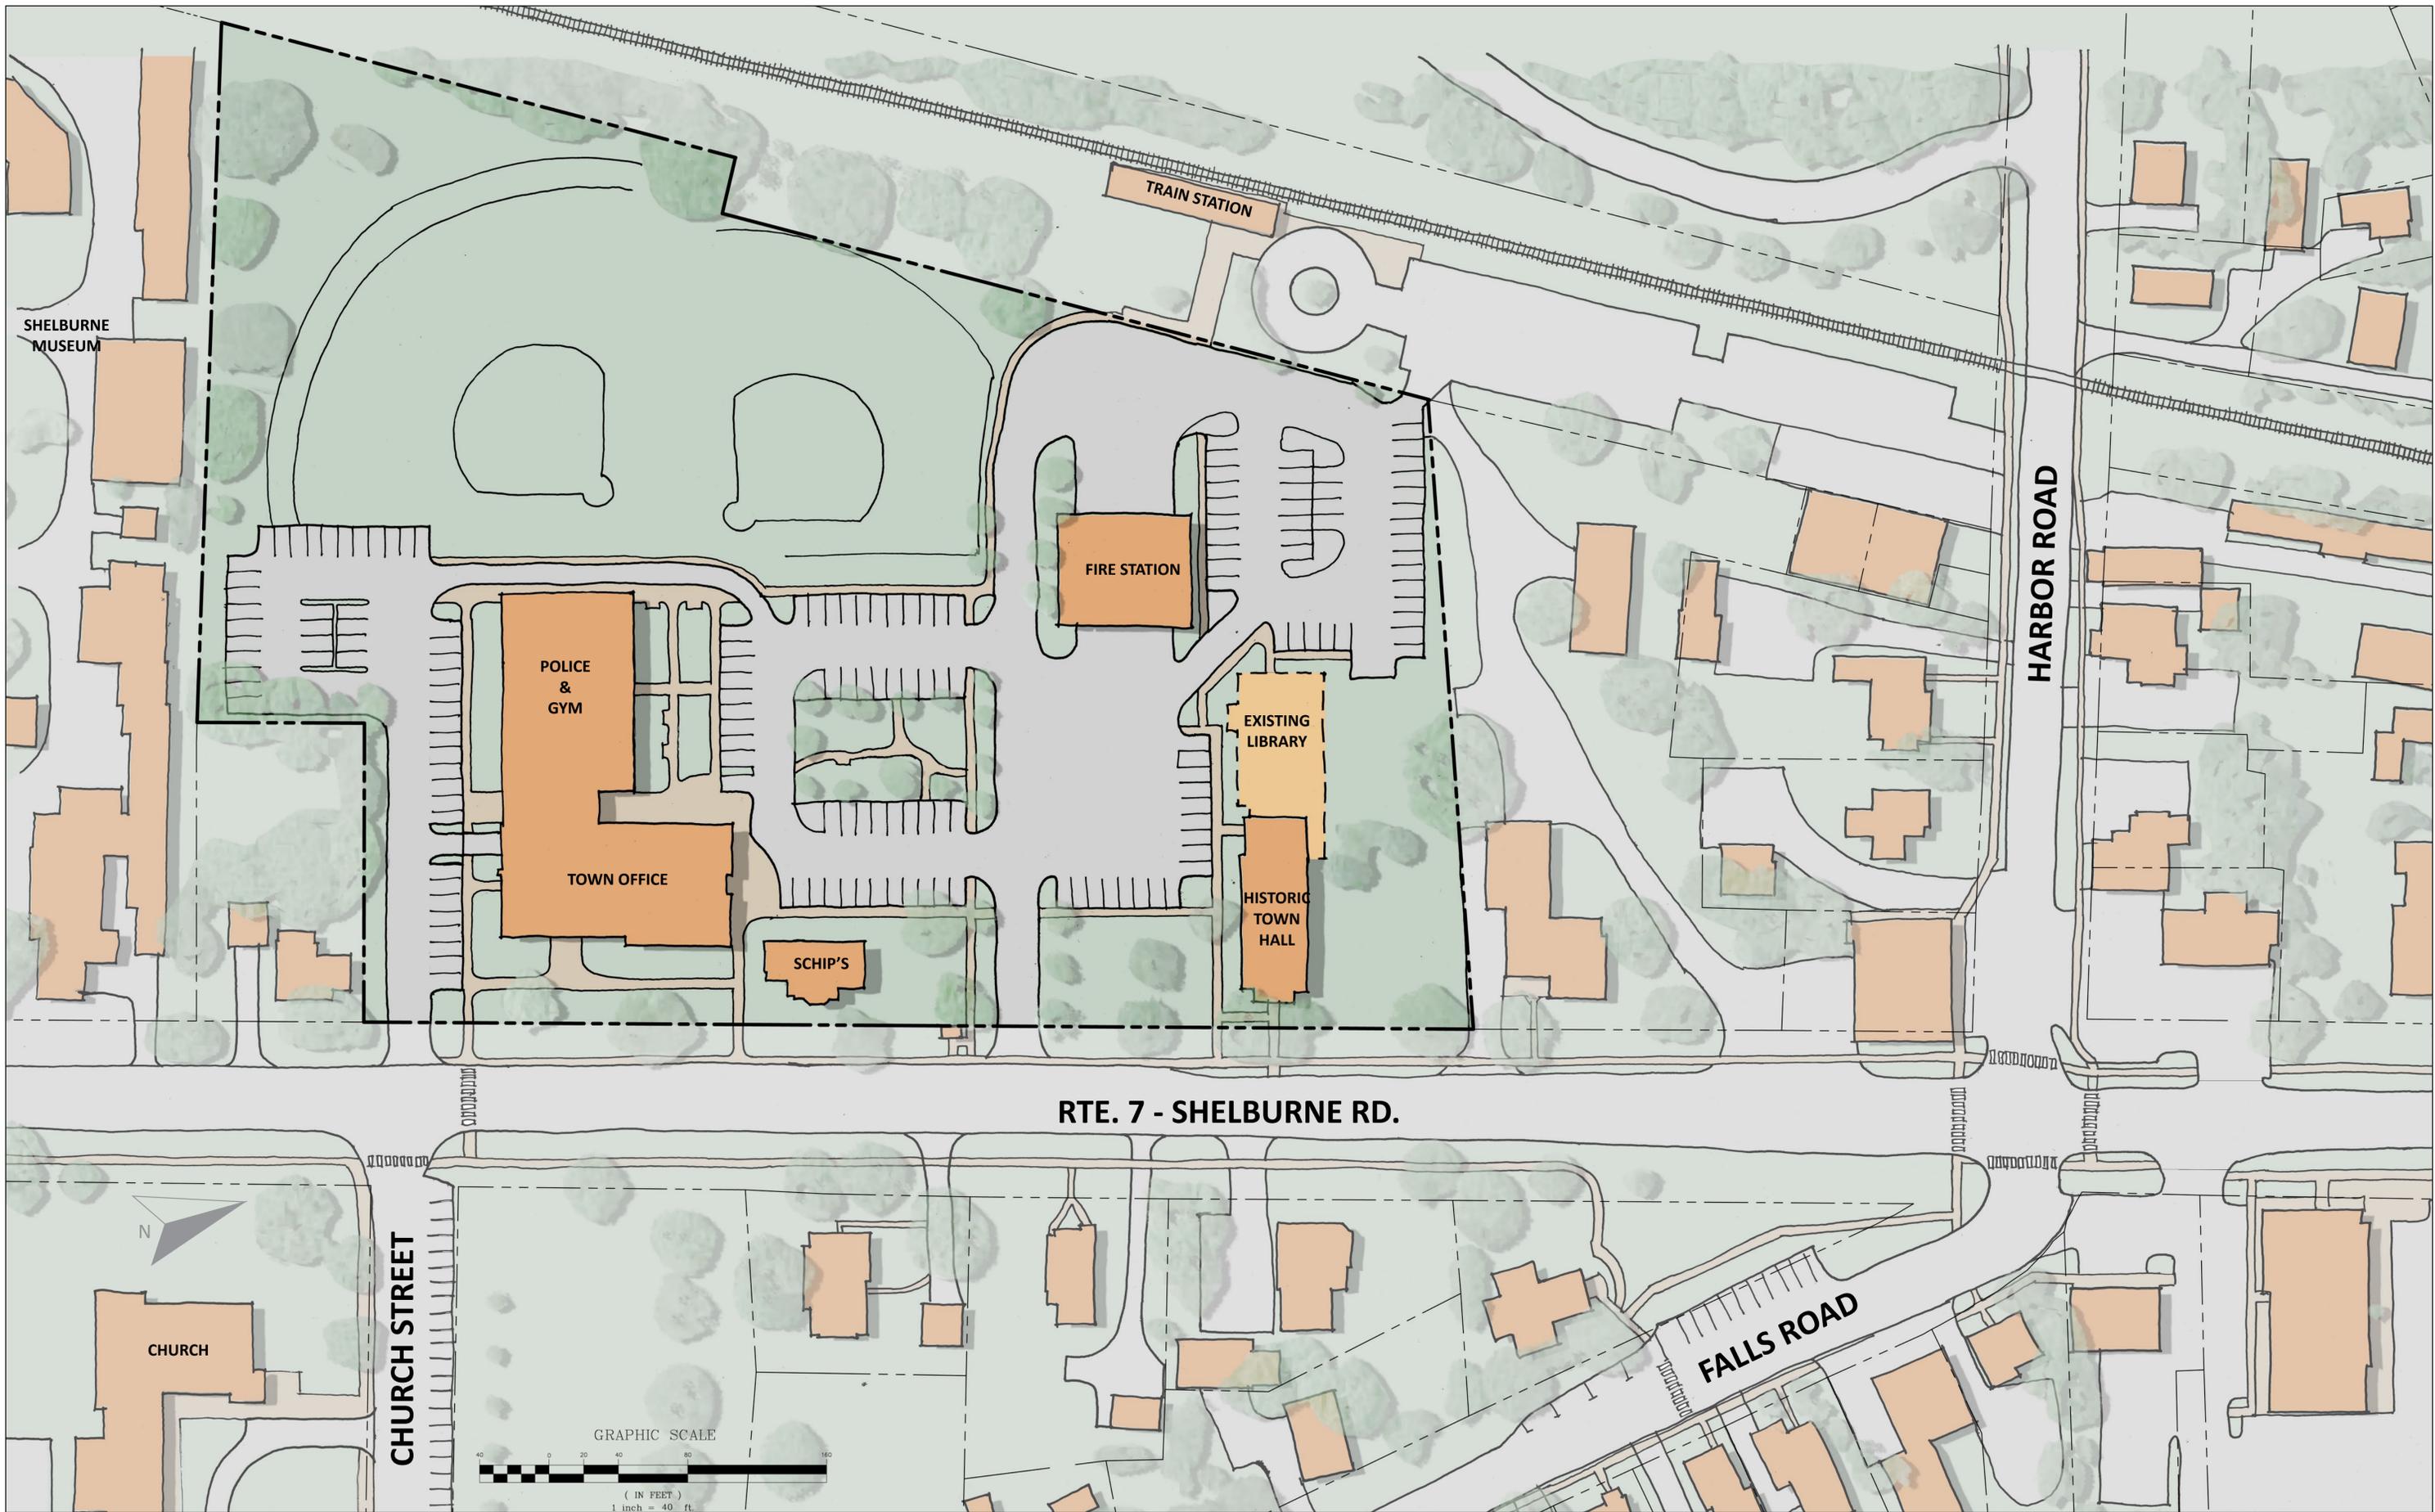

TOWN OF SHELBURNE NEW LIBRARY, COMMUNITY CENTER, MUNICIPAL COMPLEX, AND HISTORIC TOWN HALL
 August 9, 2016


SITE CONTEXT - SCALE 1" = 40'

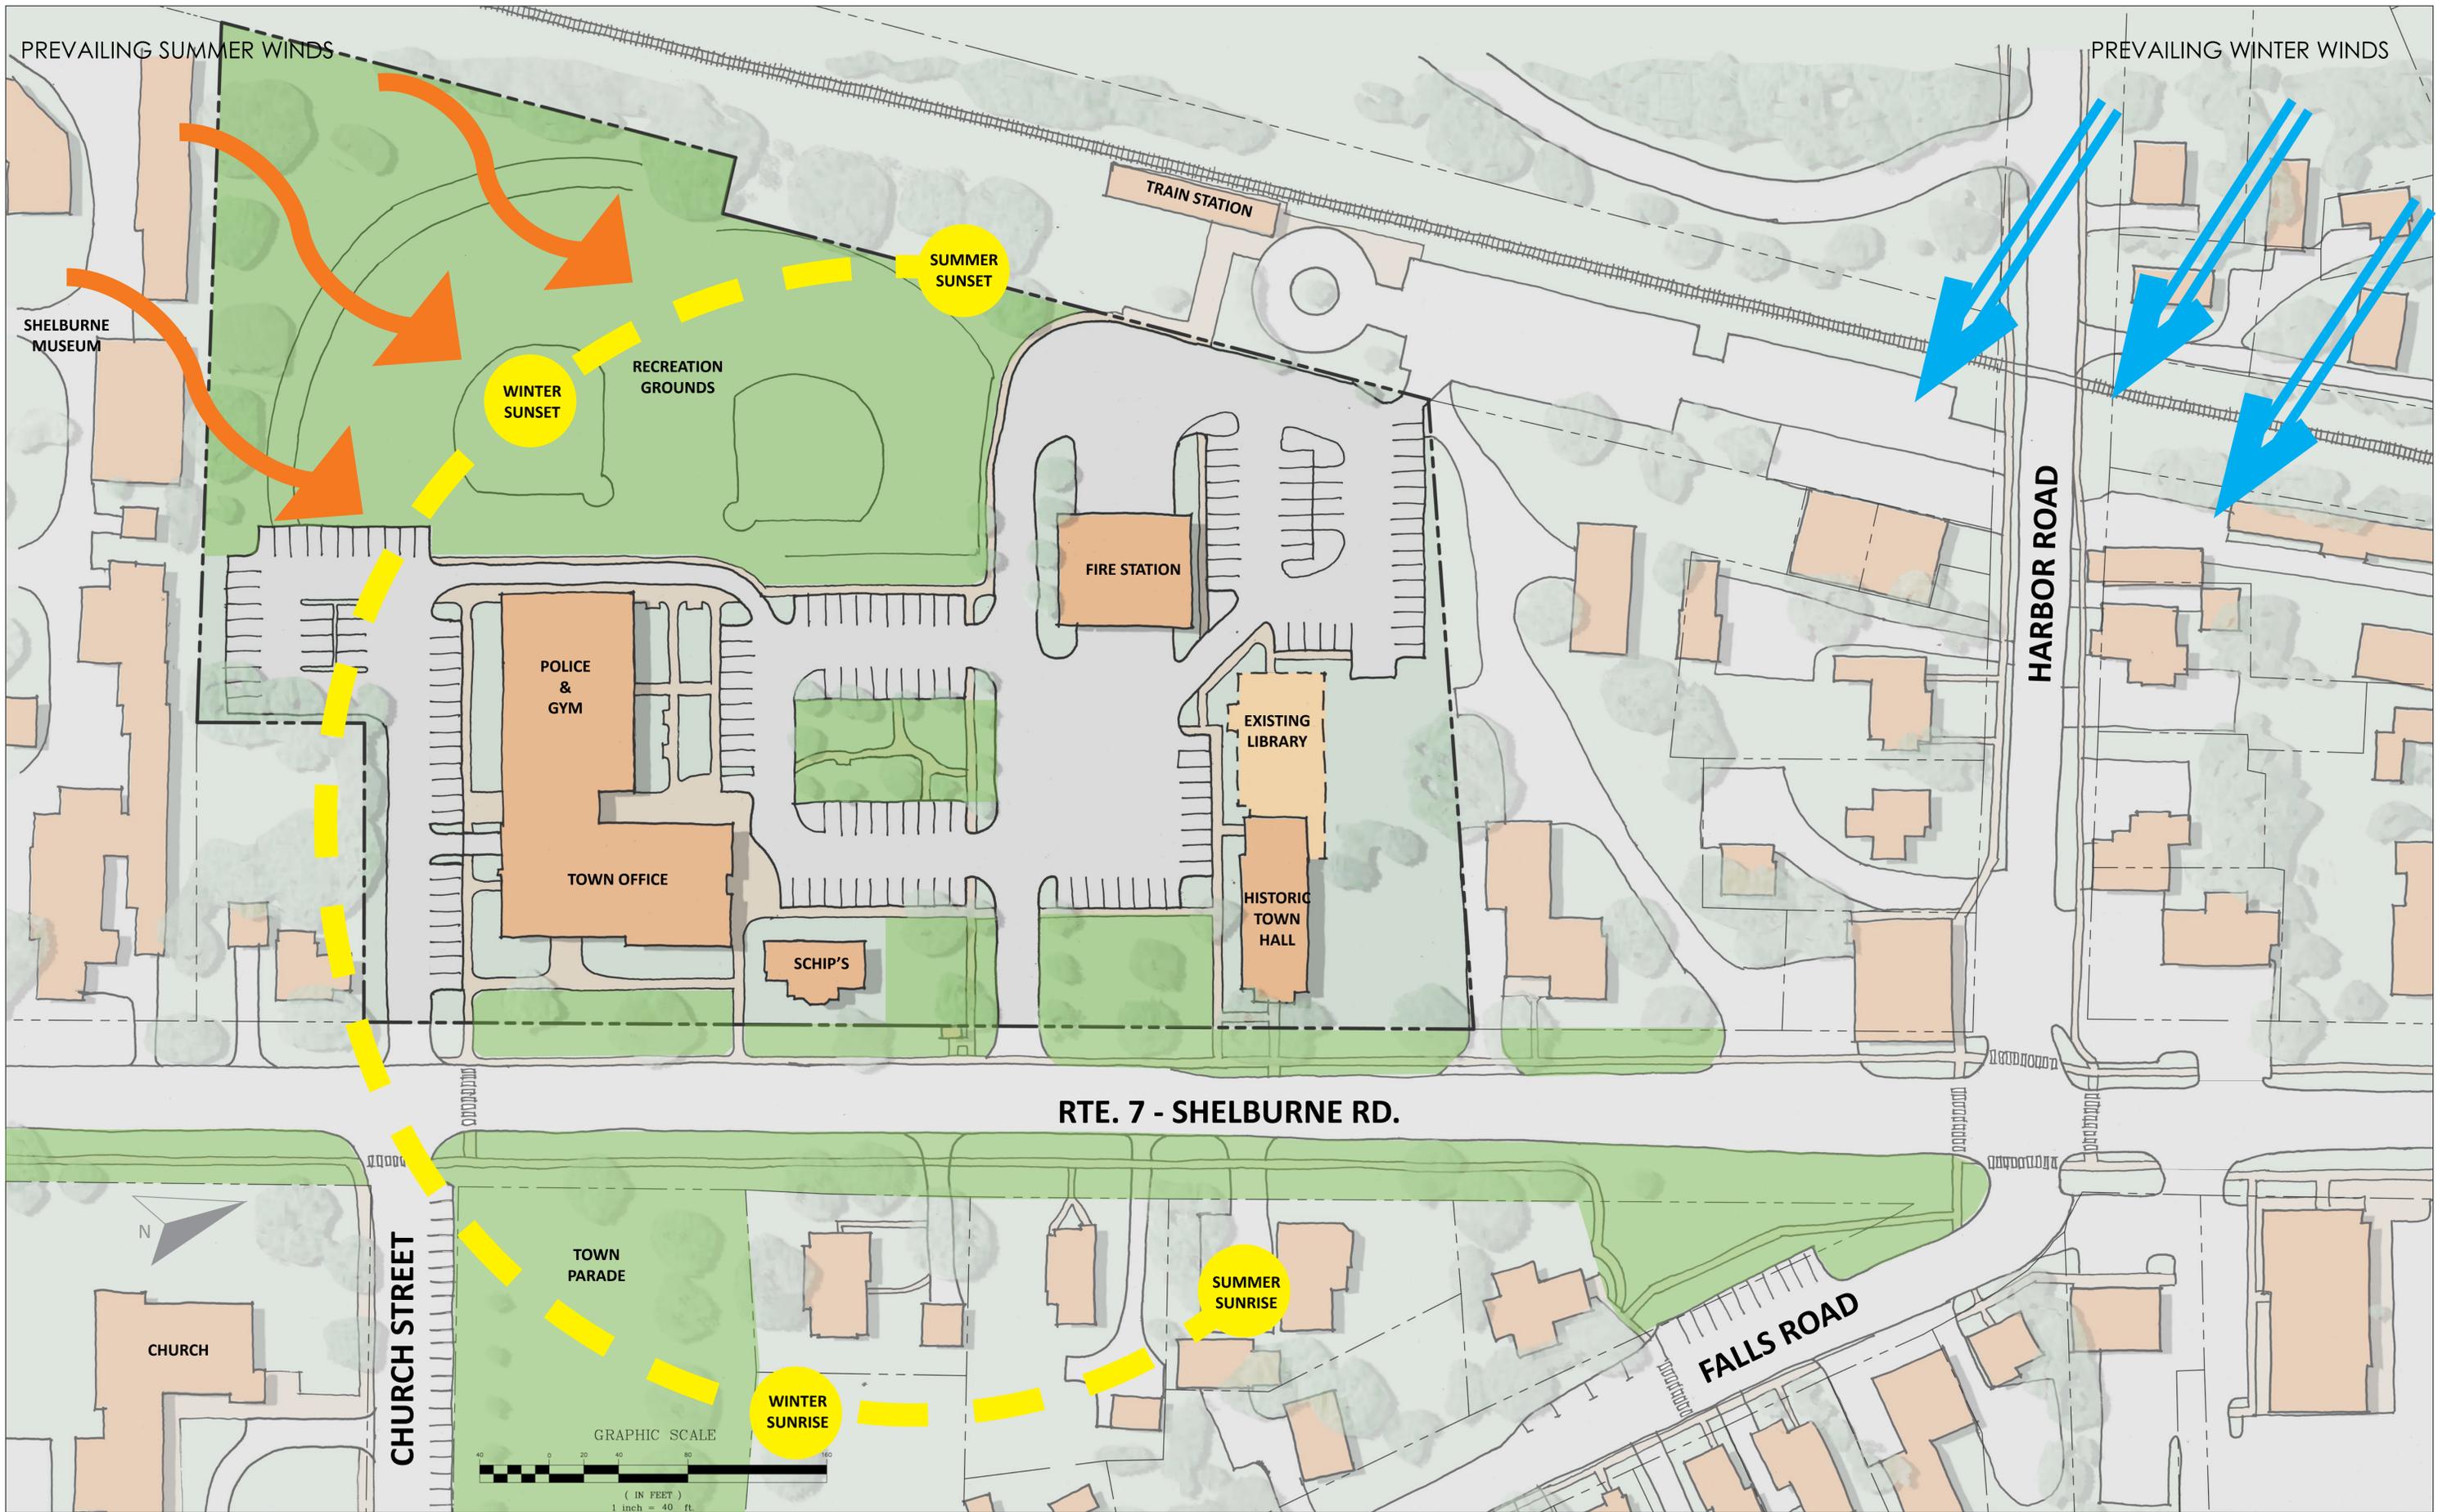

TOWN OF SHELBURNE NEW LIBRARY, COMMUNITY CENTER, MUNICIPAL COMPLEX, AND HISTORIC TOWN HALL


August 9, 2016

NATURAL FEATURES - SCALE 1" = 40'

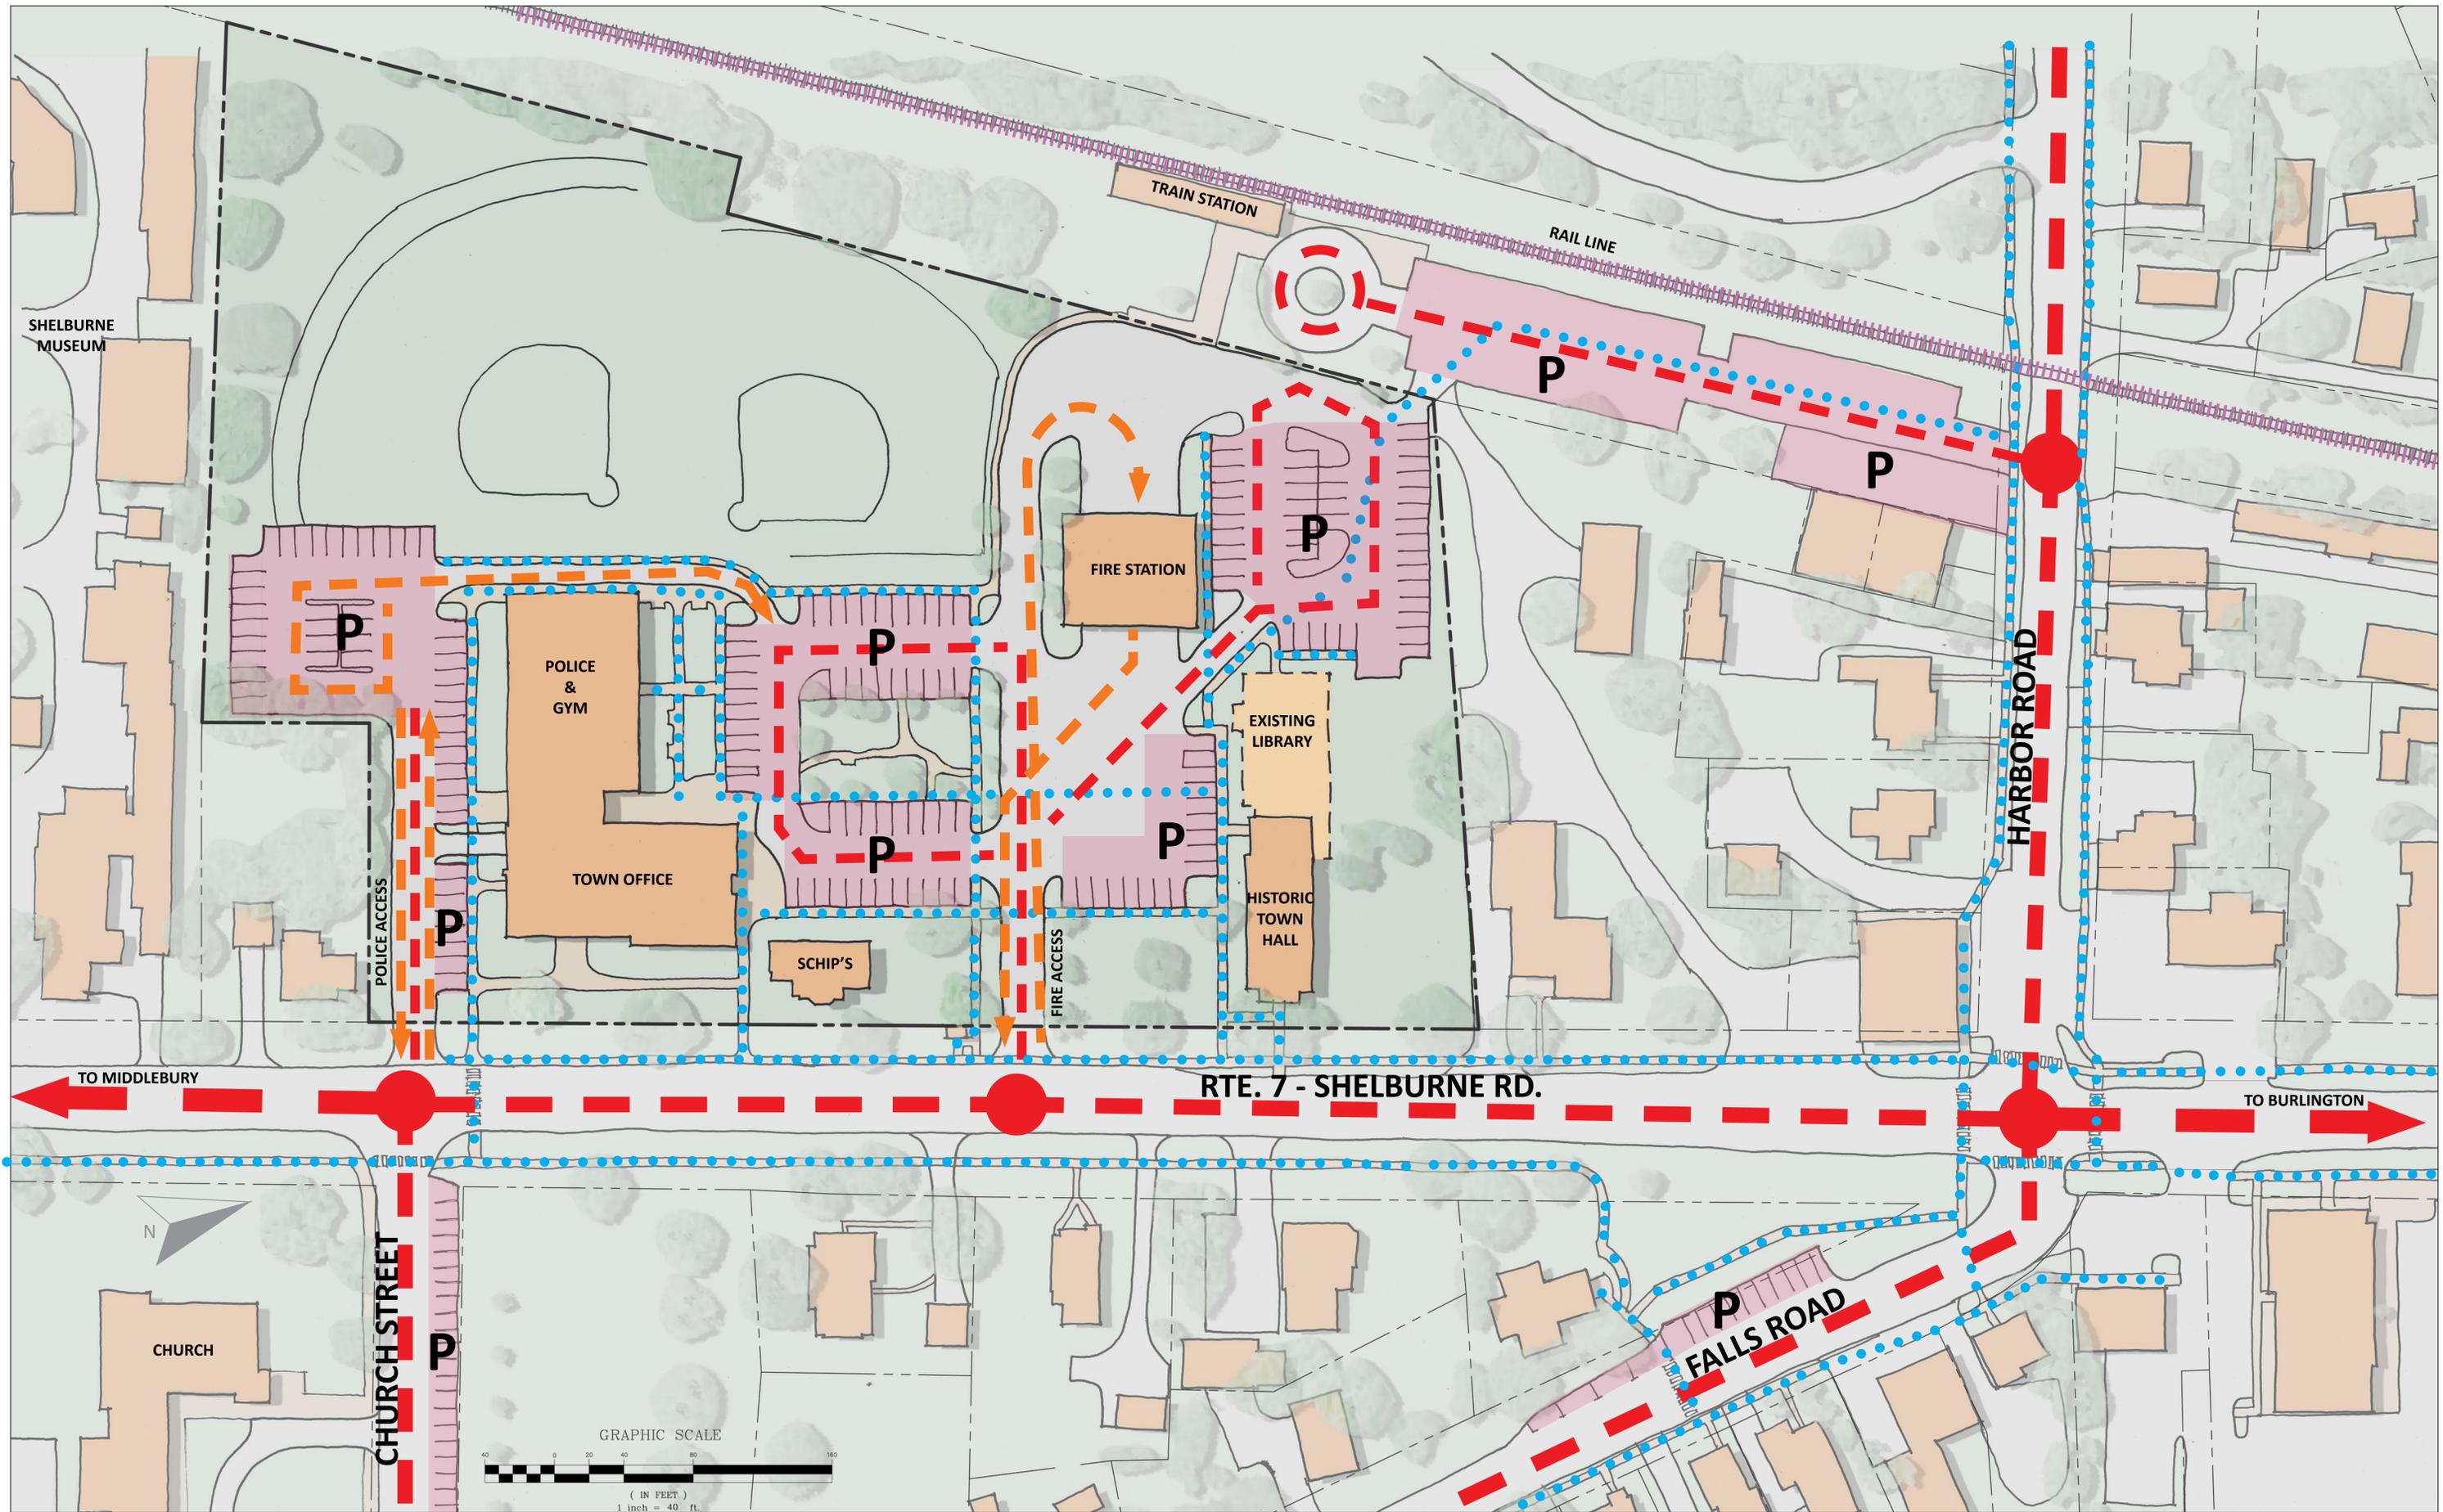

TOWN OF SHELBURNE NEW LIBRARY, COMMUNITY CENTER, MUNICIPAL COMPLEX, AND HISTORIC TOWN HALL
 August 9, 2016

CIRCULATION - SCALE 1" = 40'

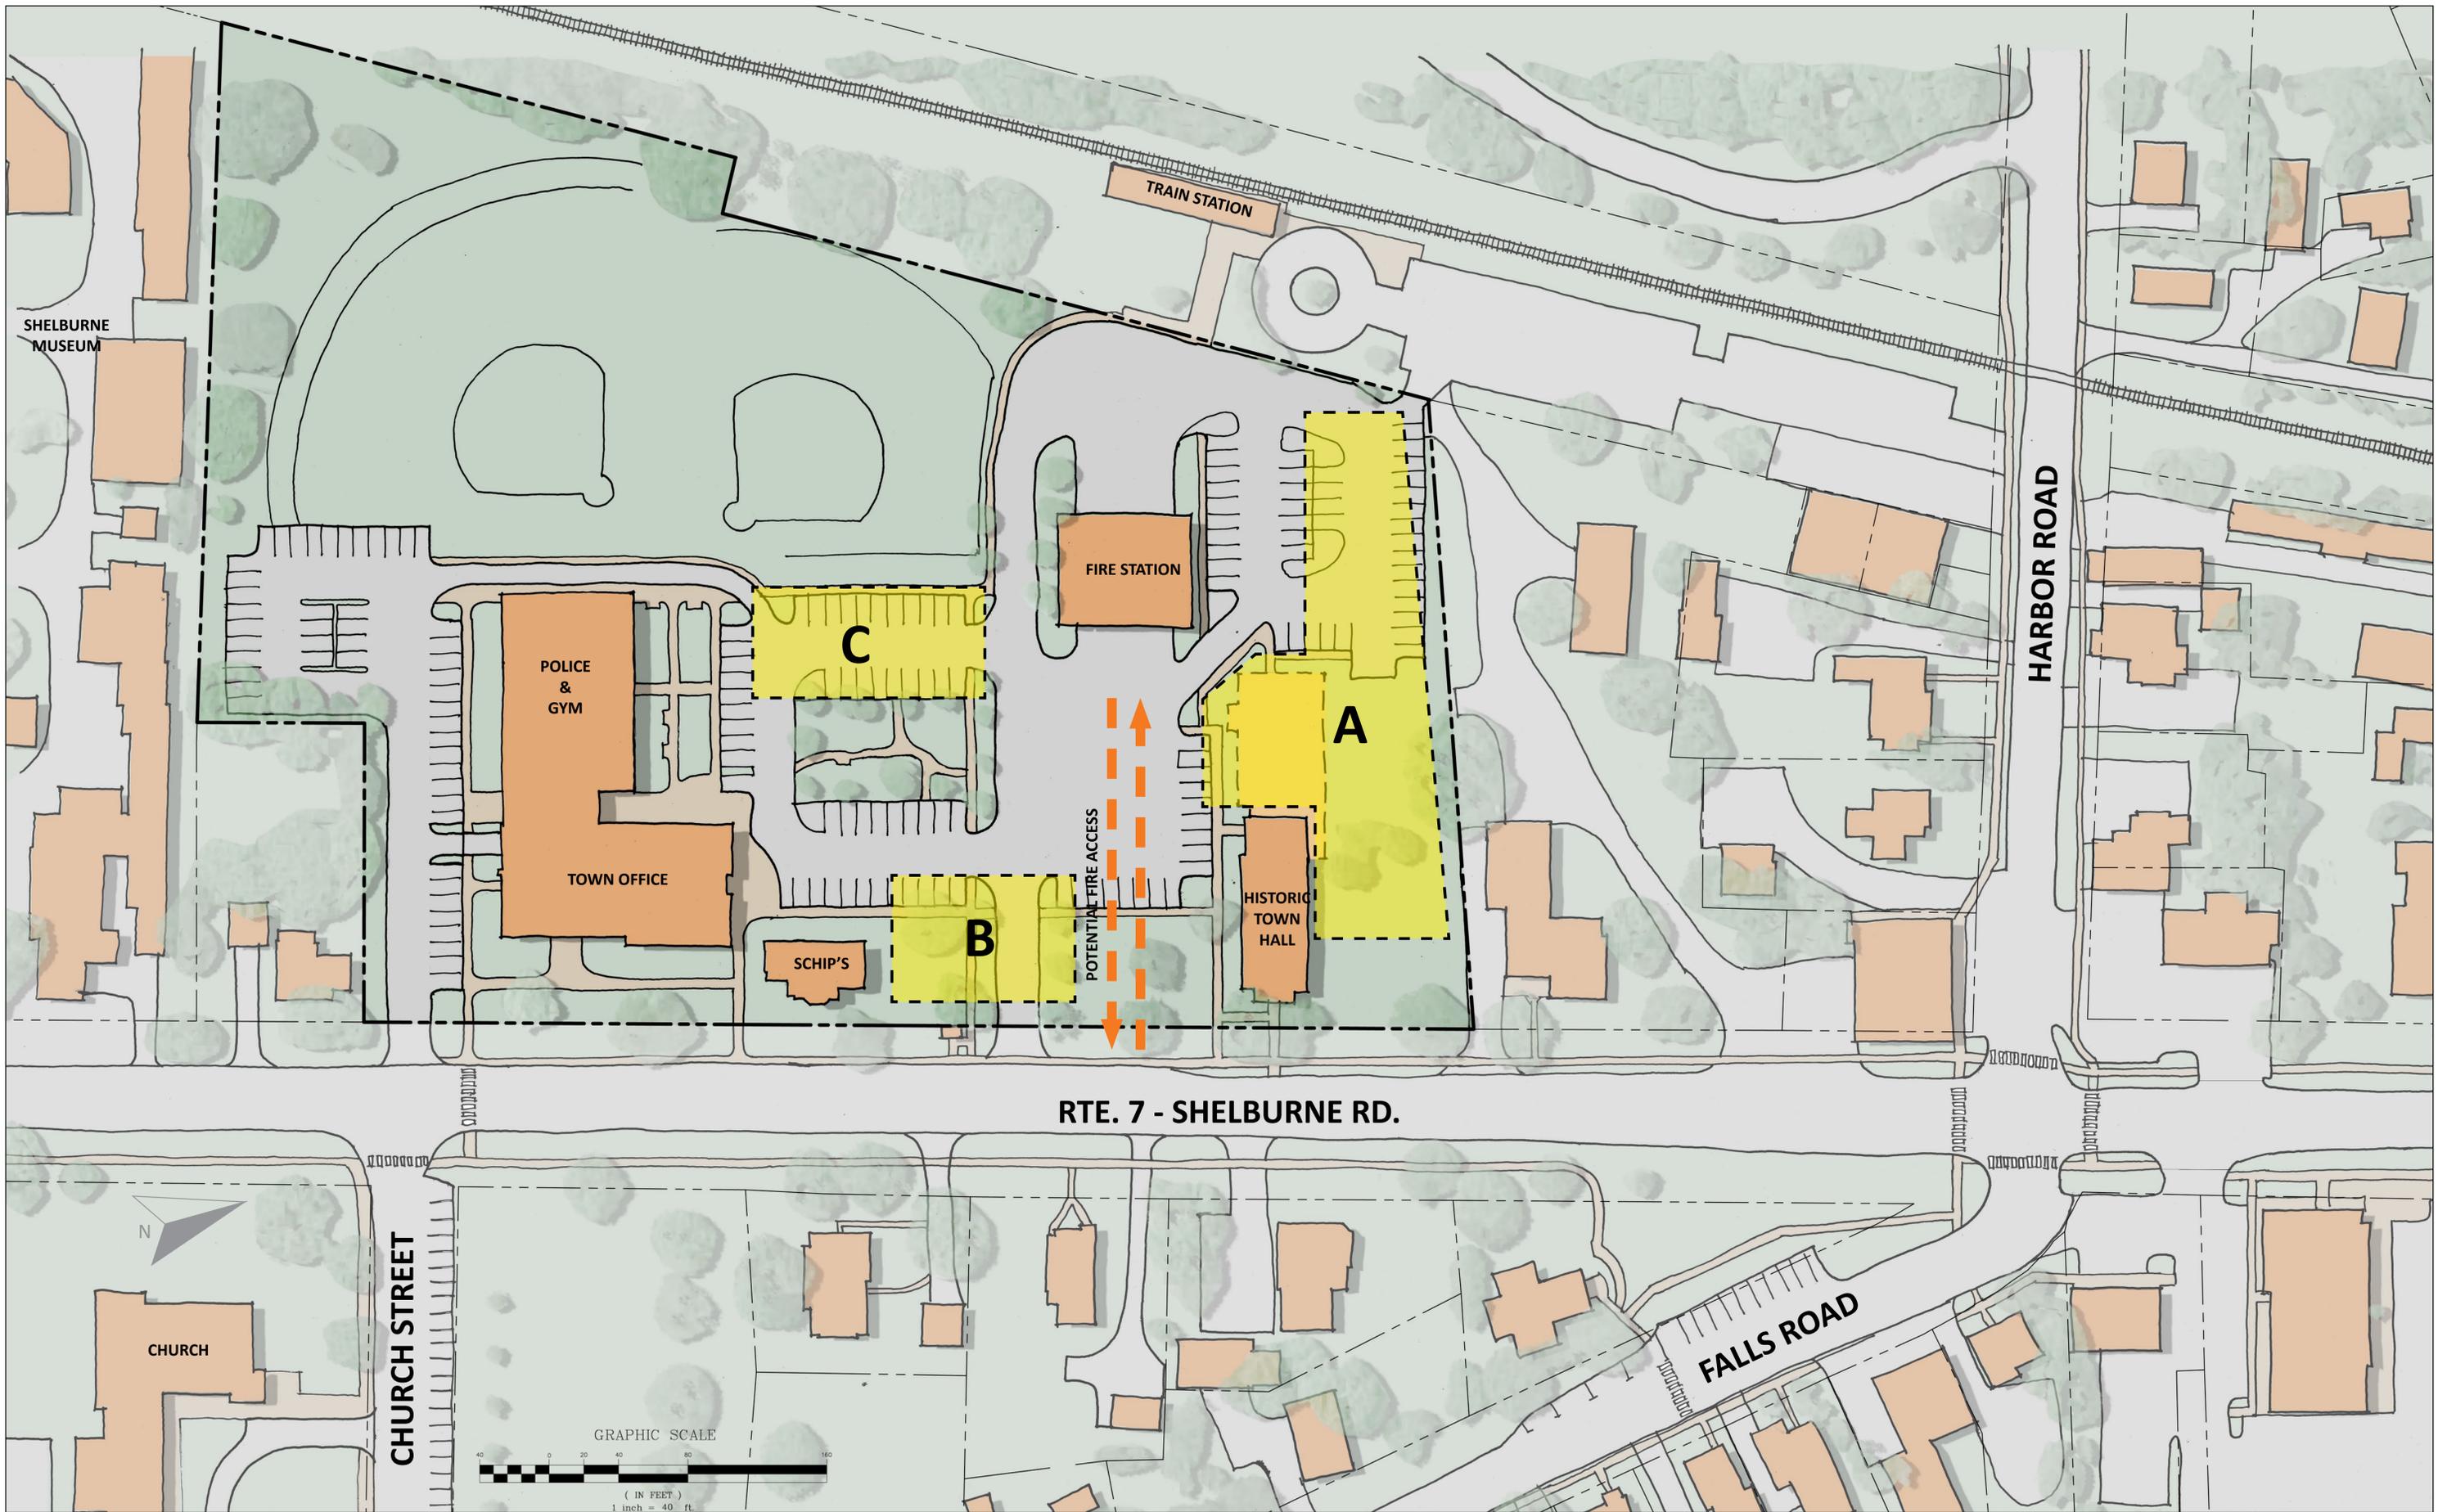

TOWN OF SHELBURNE NEW LIBRARY, COMMUNITY CENTER, MUNICIPAL COMPLEX, AND HISTORIC TOWN HALL
 August 9, 2016

SITE OPTIONS - SCALE 1" = 40'