




LEVEL 1

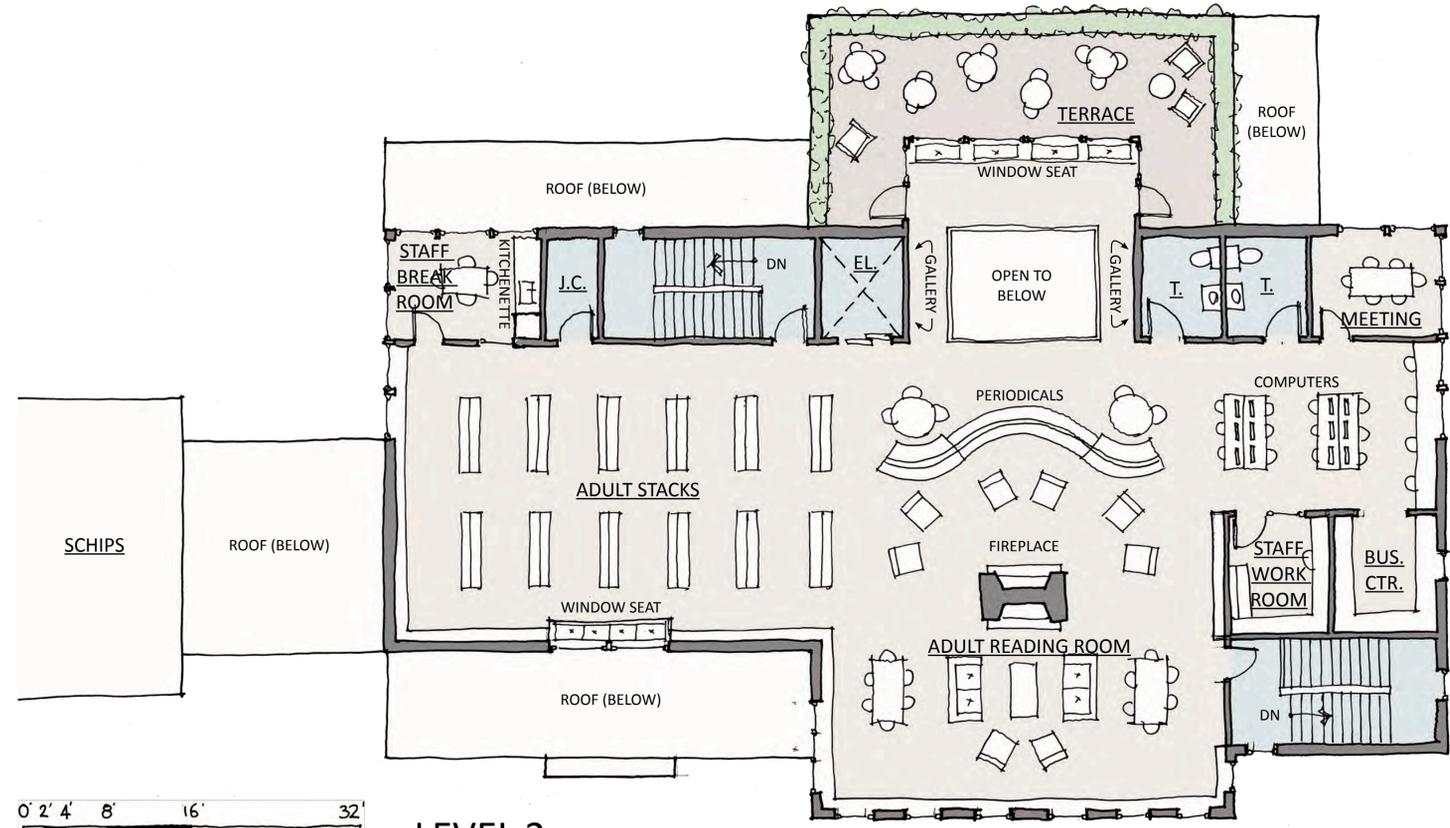


LEVEL 2

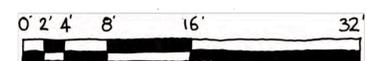


| FLOOR AREAS: | |
|---------------|------------------|
| LEVEL 1: | 6440 GSF |
| LEVEL 2: | 5030 GSF |
| TOTAL: | 11470 GSF |

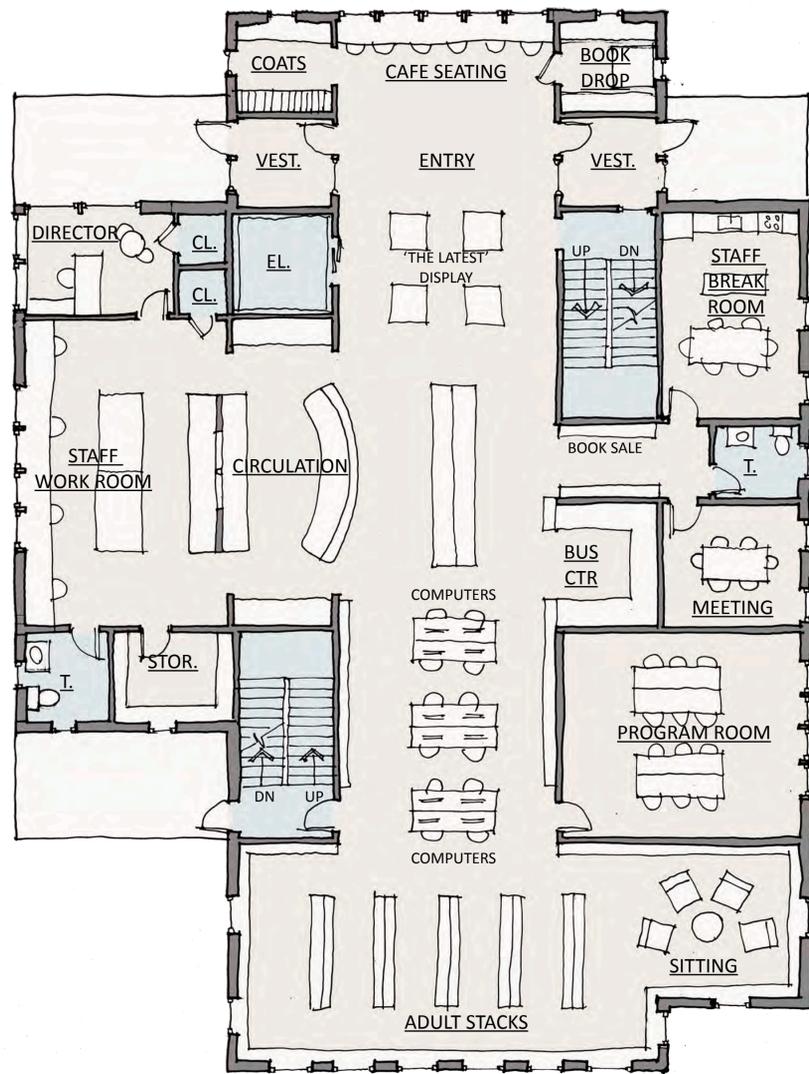


LEVEL 1

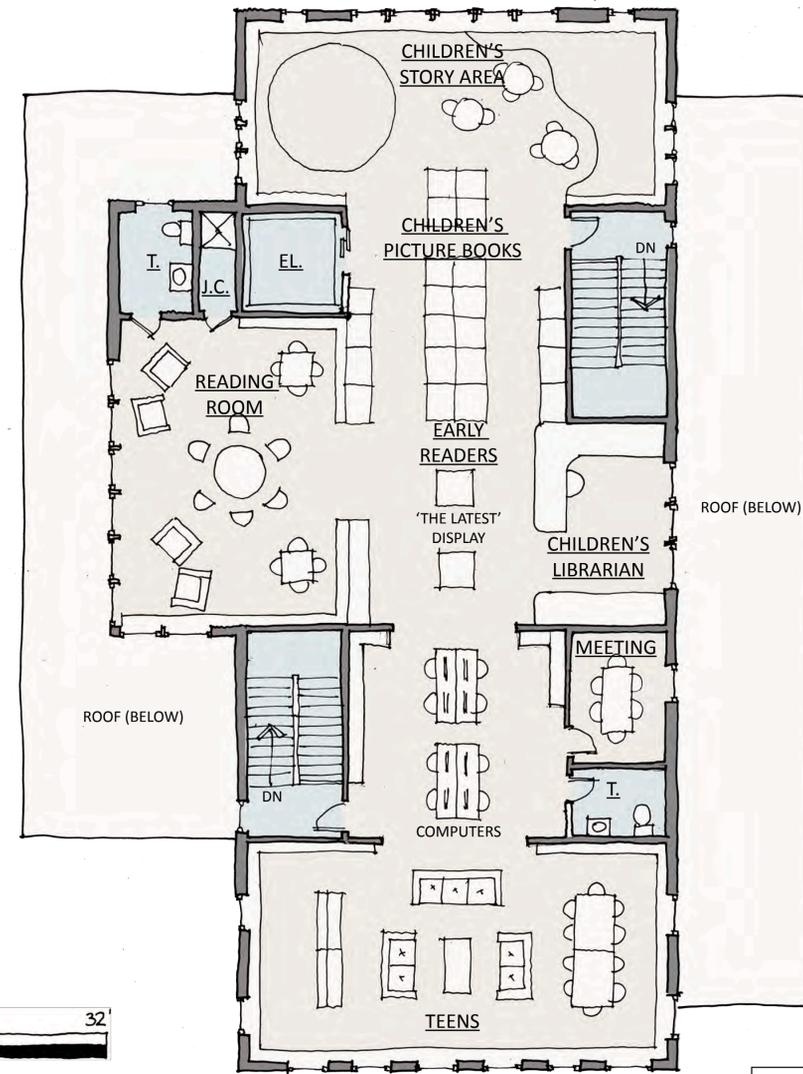


LEVEL 2

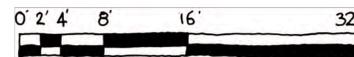

| FLOOR AREAS: | |
|---------------|------------------|
| LEVEL 1: | 6177 GSF |
| LEVEL 2: | 4646 GSF |
| TOTAL: | 10823 GSF |

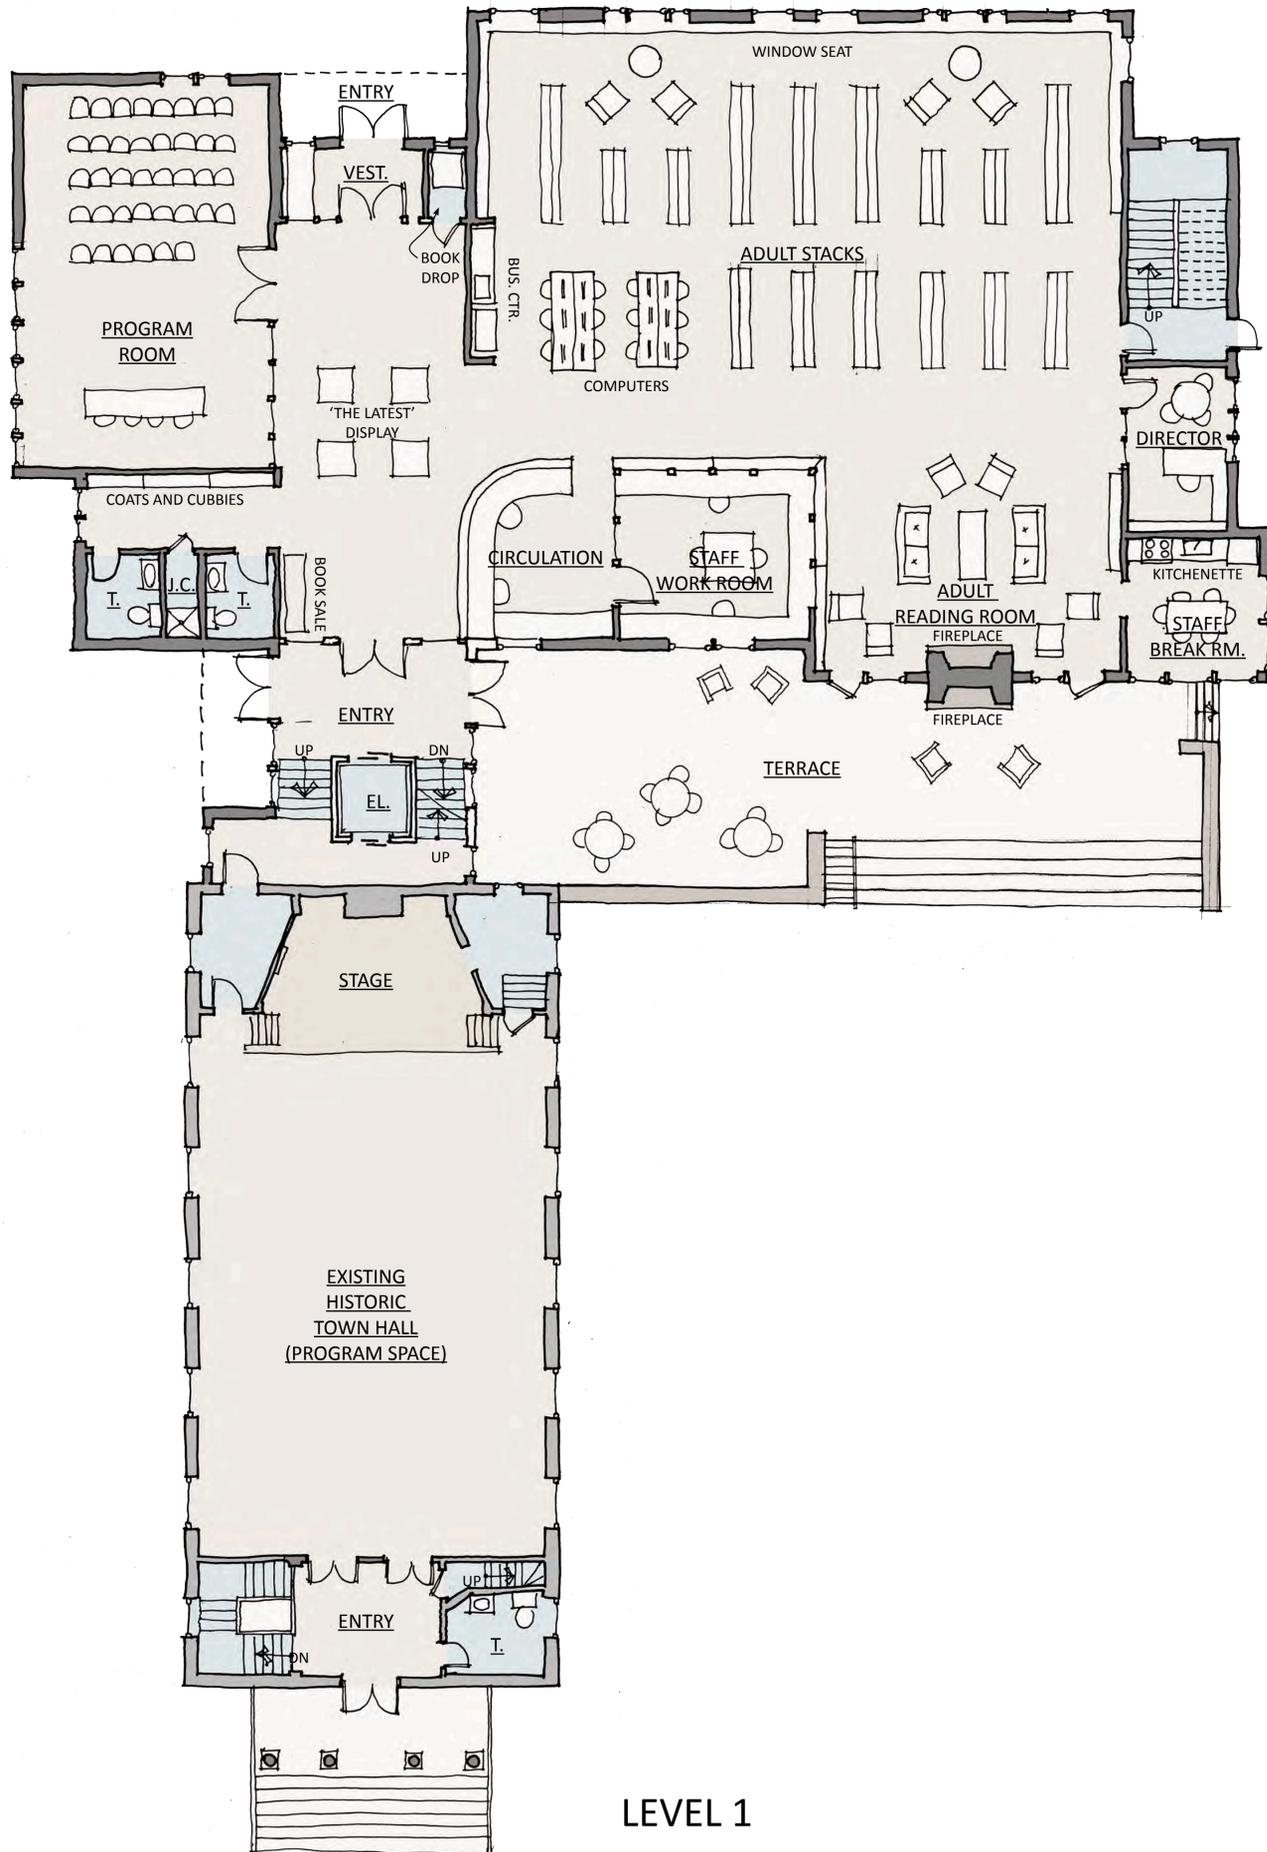



LEVEL 1

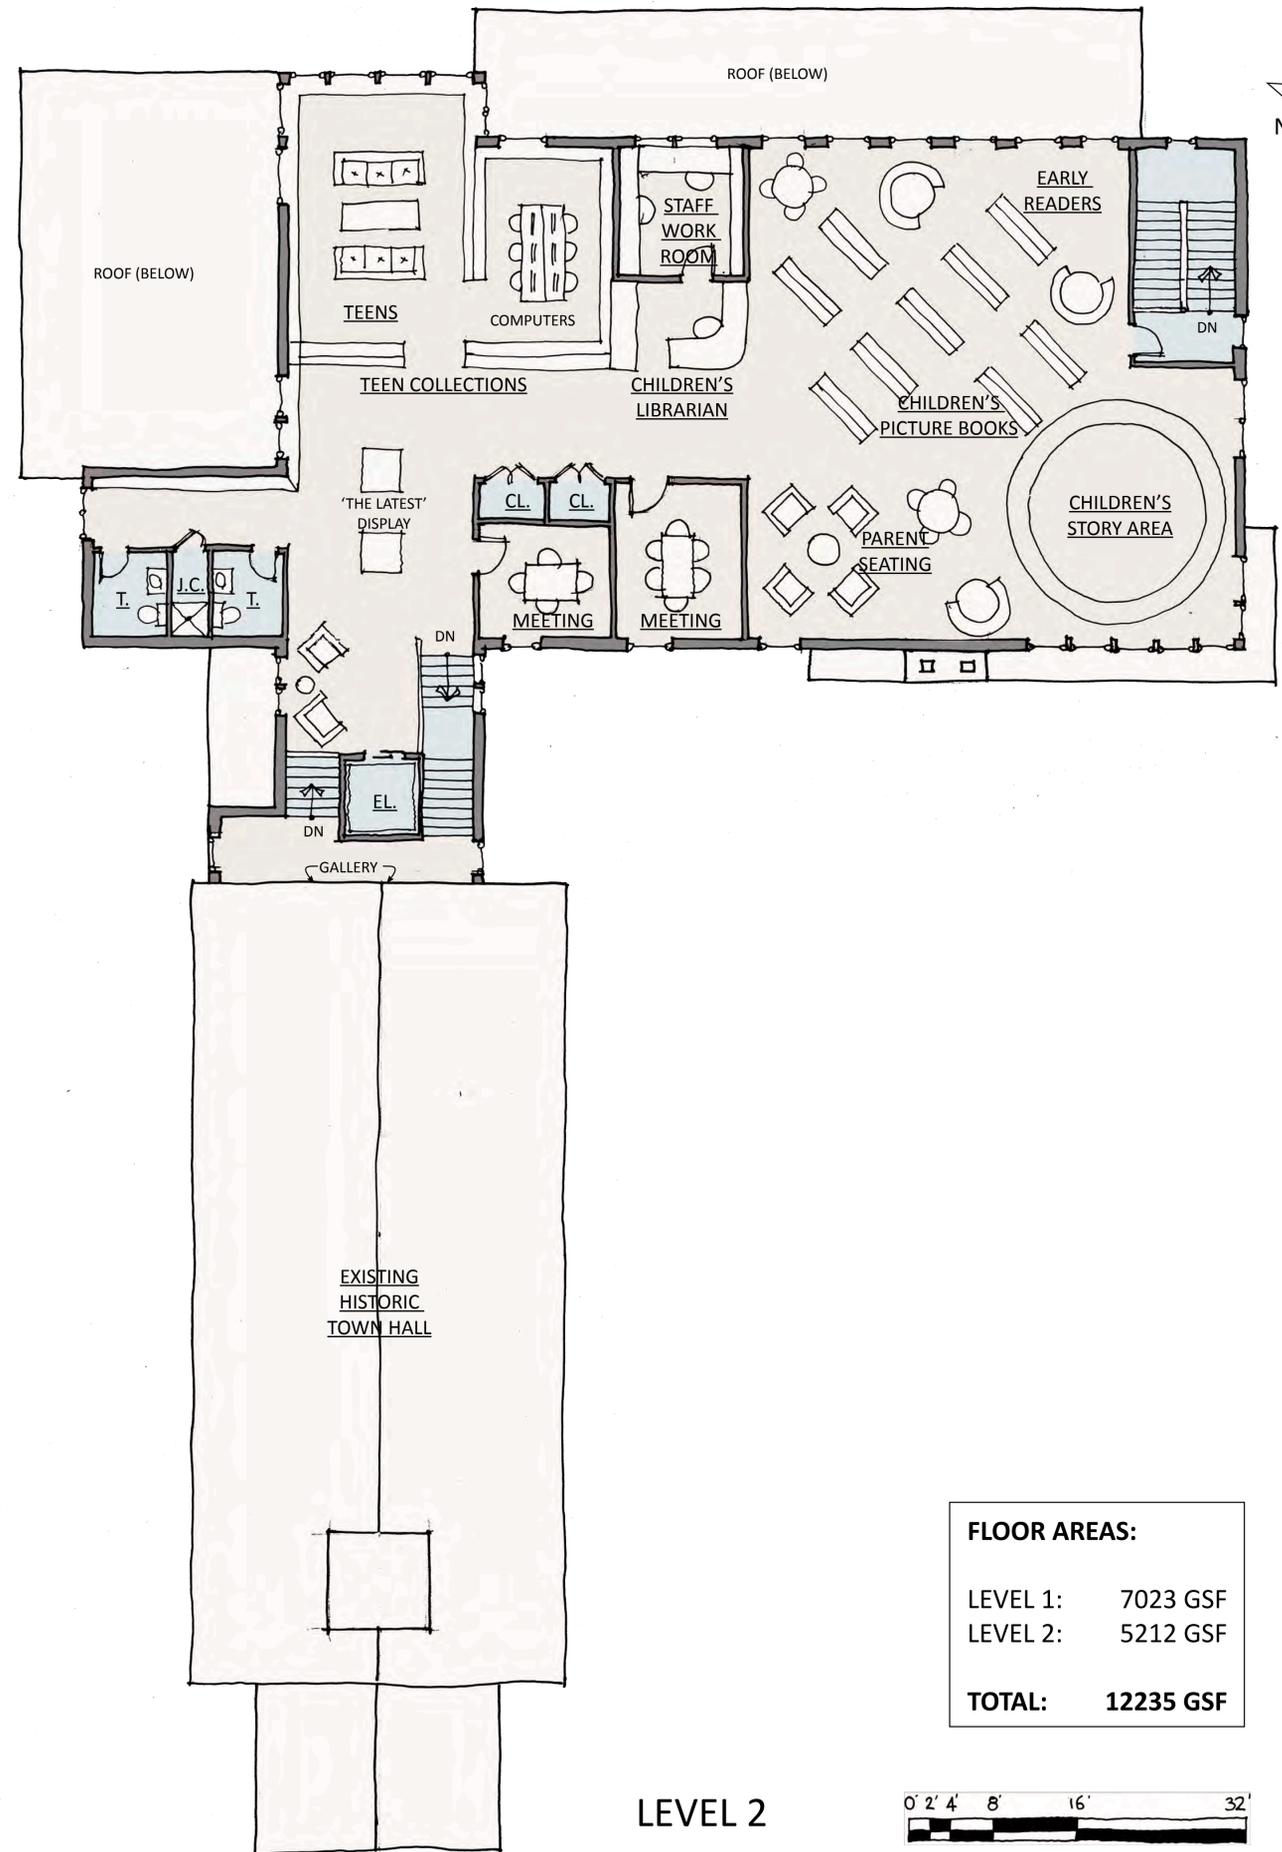

LEVEL 2

| FLOOR AREAS: | |
|---------------|------------------|
| LEVEL 1: | 7023 GSF |
| LEVEL 2: | 5212 GSF |
| TOTAL: | 12235 GSF |

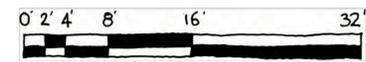

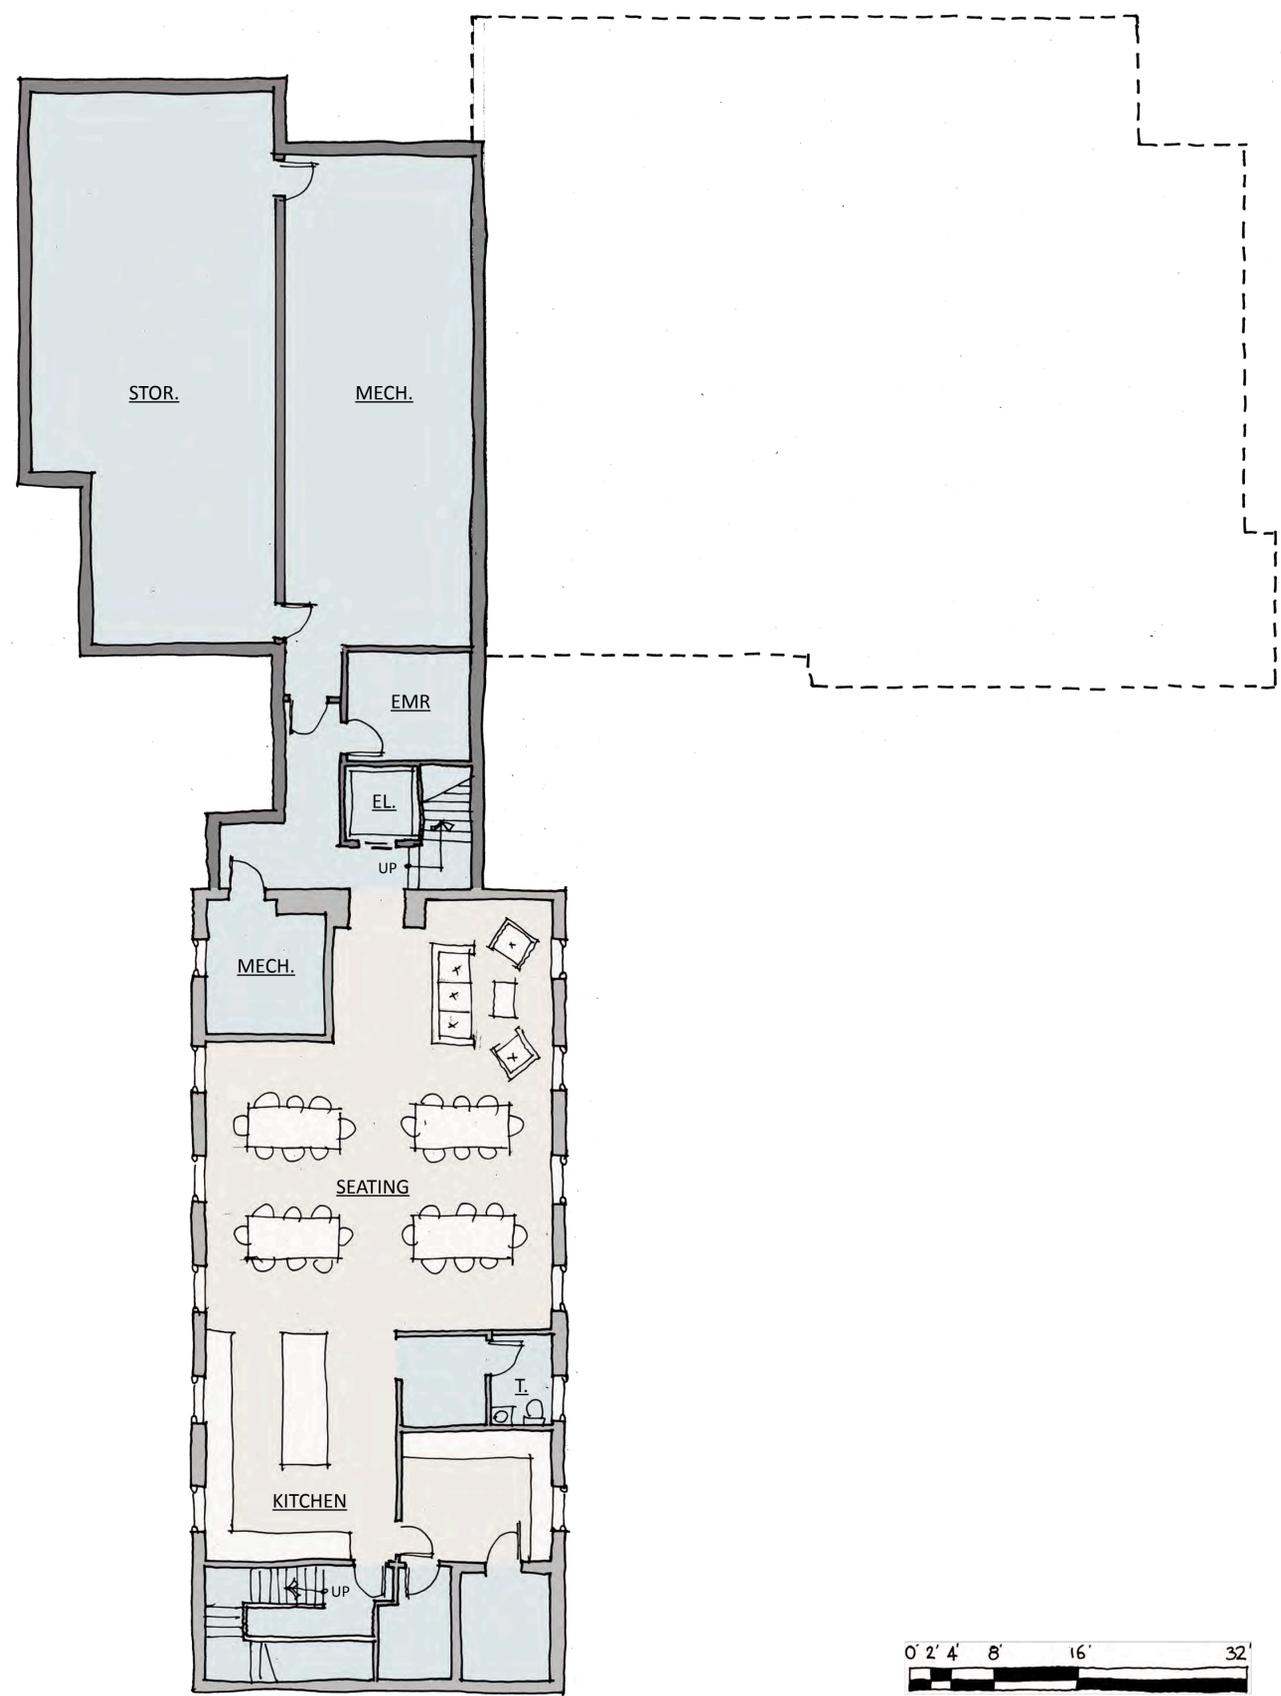

BASEMENT LEVEL