

CIVIL ENGINEER


Peter Gibbs
Engineering Ventures
peterg@engineeringventures.com
802.863.6225

STRUCTURAL ENGINEER

Bob Neeld
Engineering Ventures
bobn@engineeringventures.com
802.863.6225

MEP & FP ENGINEER

Derek Siegler
L.N. Consulting
dsiegler@lnconsulting.com
802.655.1753

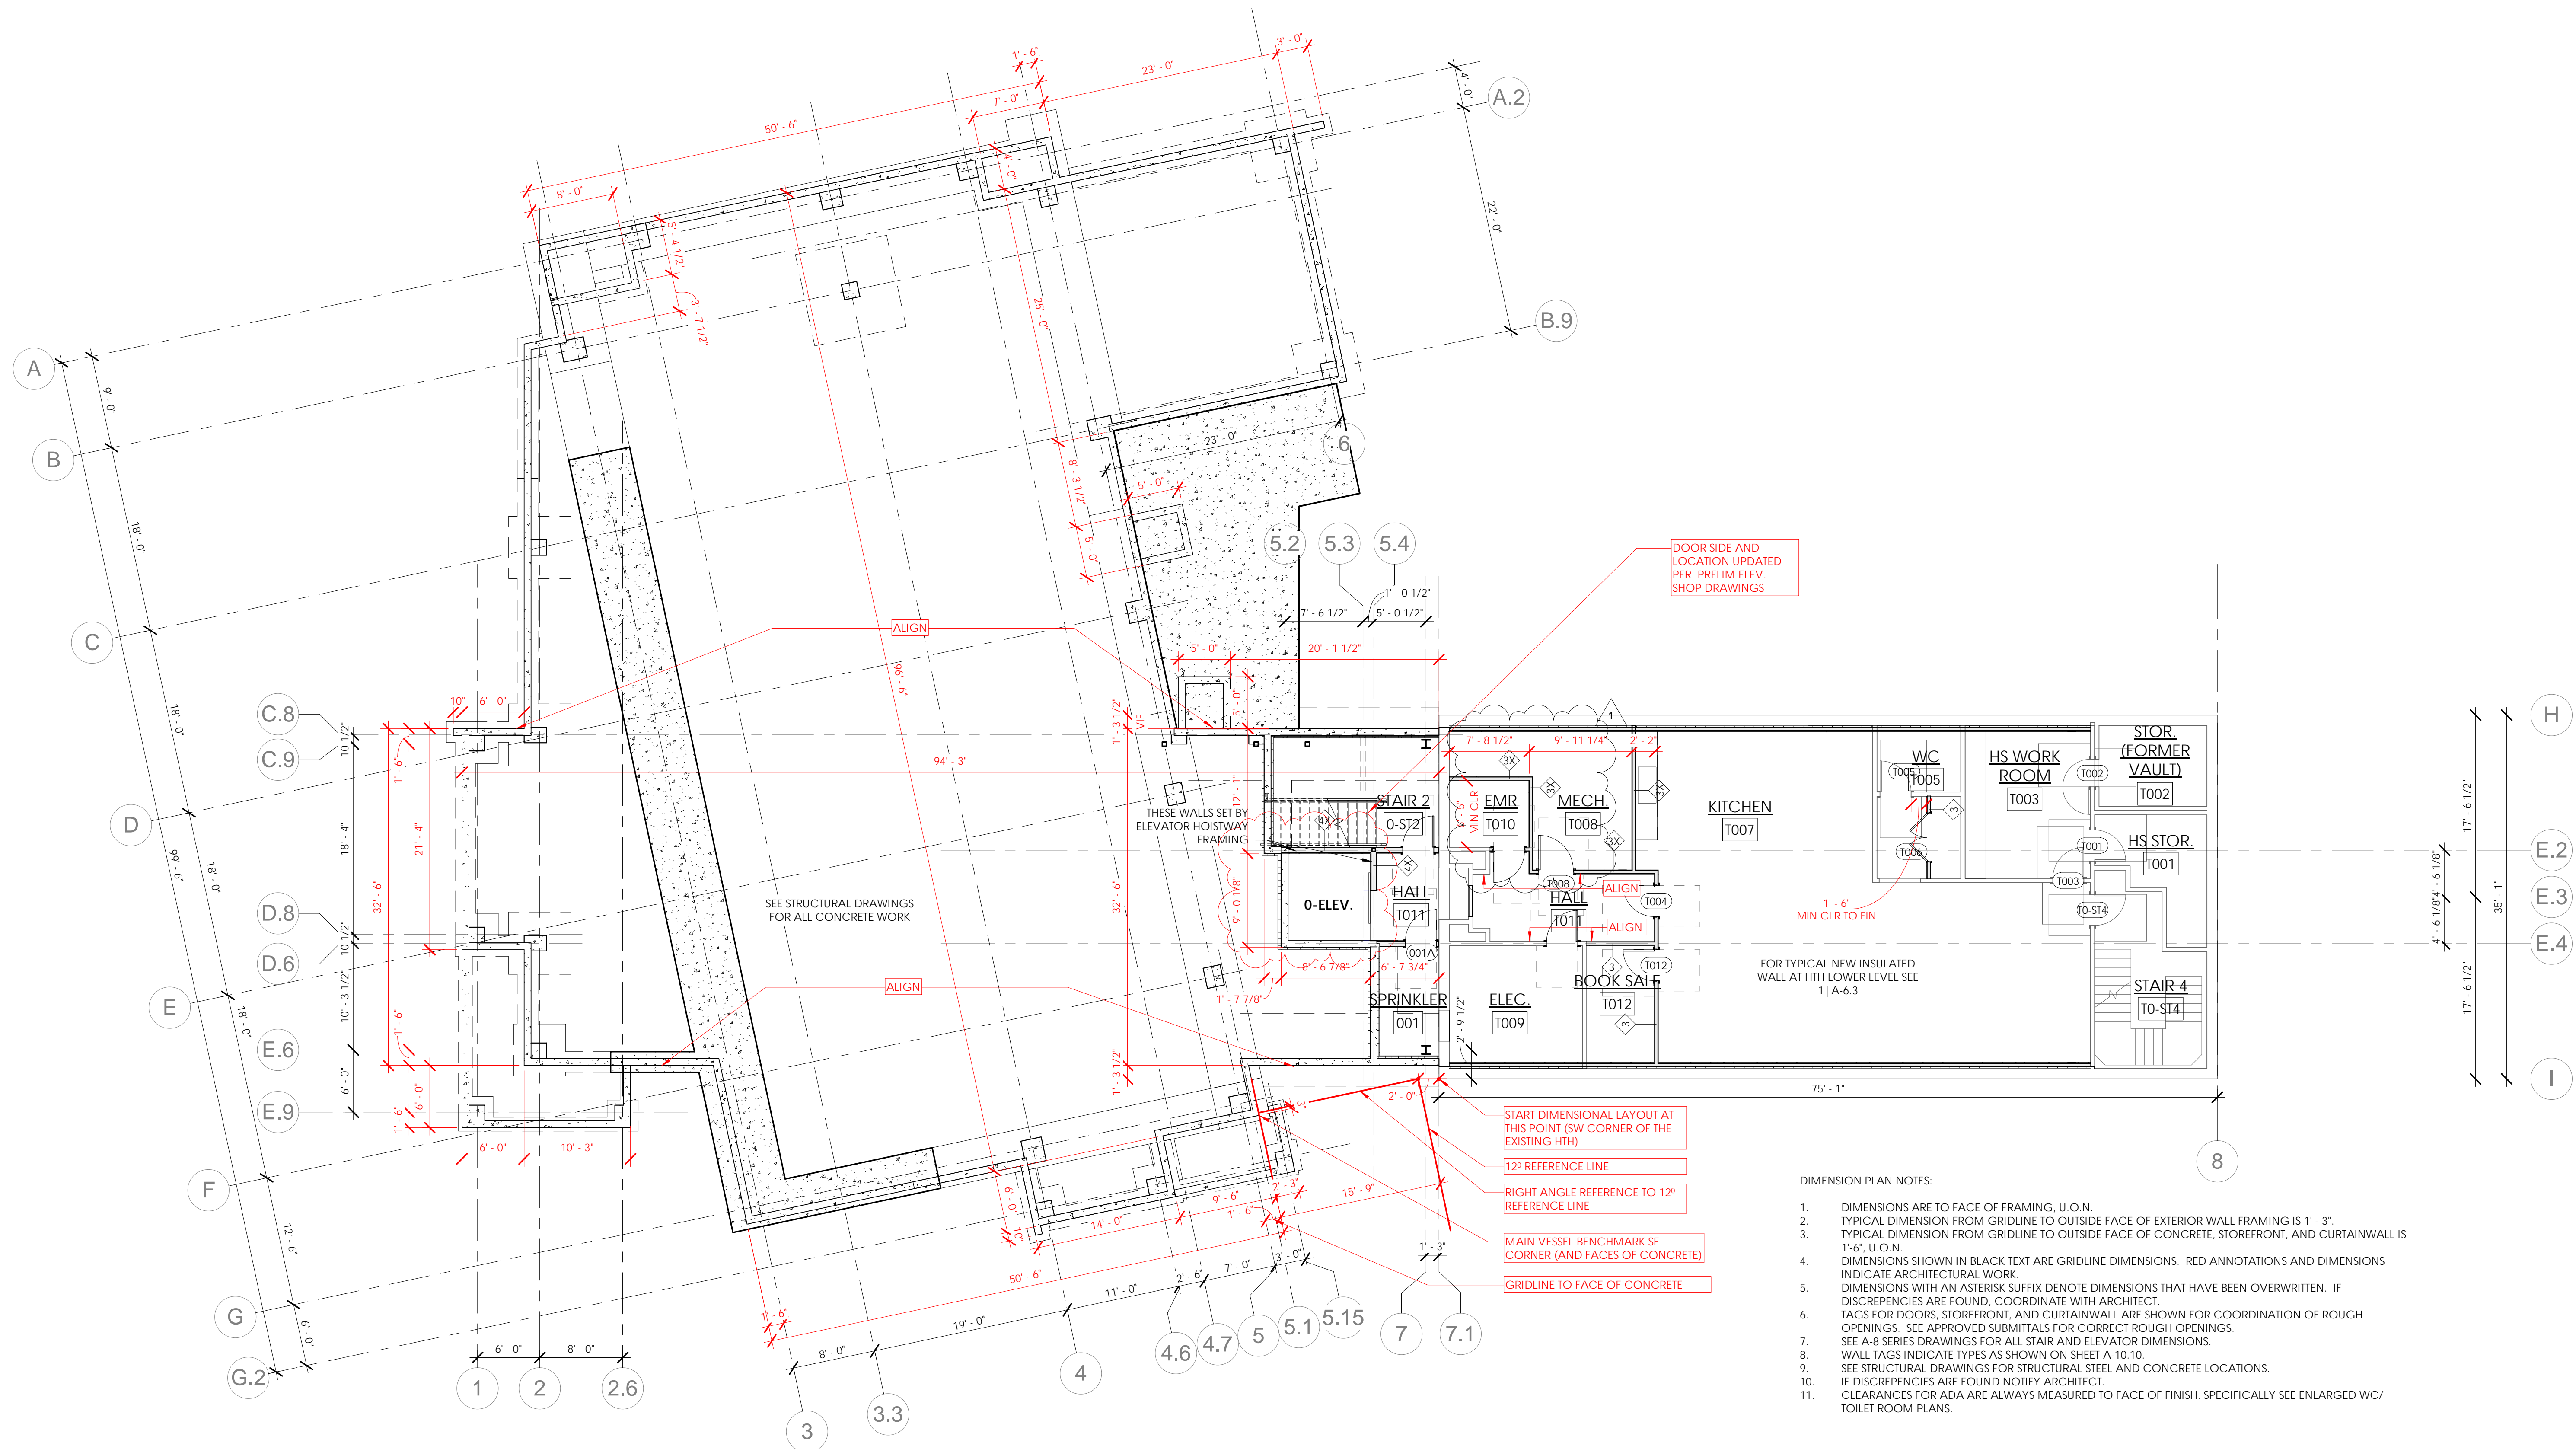

1 Lower Level Dimension Plan

SCALE: 1/8" = 1'-0"

DIMENSION PLAN NOTES:

1. DIMENSIONS ARE TO FACE OF FRAMING, U.O.N.
2. TYPICAL DIMENSION FROM GRIDLINE TO OUTSIDE FACE OF EXTERIOR WALL FRAMING IS 1'-3".
3. TYPICAL DIMENSION FROM GRIDLINE TO OUTSIDE FACE OF CONCRETE, STOREFRONT, AND CURTAINWALL IS 1'-6", U.O.N.
4. DIMENSIONS SHOWN IN BLACK TEXT ARE GRIDLINE DIMENSIONS. RED ANNOTATIONS AND DIMENSIONS INDICATE ARCHITECTURAL WORK.
5. DIMENSIONS WITH AN ASTERISK SUFFIX DENOTE DIMENSIONS THAT HAVE BEEN OVERTWRITTEN. IF DISCREPANCIES ARE FOUND, COORDINATE WITH ARCHITECT.
6. TAGS FOR DOORS, STOREFRONT, AND CURTAINWALL ARE SHOWN FOR COORDINATION OF ROUGH OPENINGS. SEE APPROVED SUBMITTALS FOR CORRECT ROUGH OPENINGS.
7. SEE A-B SERIES DRAWINGS FOR ALL STAIR AND ELEVATOR DIMENSIONS.
8. WALL TAGS INDICATE TYPES AS SHOWN ON SHEET A-10.10.
9. SEE STRUCTURAL DRAWINGS FOR STRUCTURAL STEEL AND CONCRETE LOCATIONS.
10. IF DISCREPANCIES ARE FOUND NOTIFY ARCHITECT.
11. CLEARANCES FOR ADA ARE ALWAYS MEASURED TO FACE OF FINISH. SPECIFICALLY SEE ENLARGED WC/ TOILET ROOM PLANS.



DATE: 8/02/2018

DRAWN: NJW

CHECKED: AKM

REVISIONS


#	Date	Description
1	8/29/18	SK-7
2	Pending	Pending



Shelburne
TOWN CENTER PROJECT

5376 SHELburne RD.
SHELburne, VT 05482

LOWER LEVEL
DIMENSION PLAN

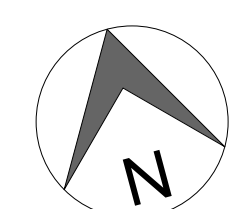

A-2.21